



COMHAIRLE CONTAE
CHEATHARLACH
CARLOW COUNTY COUNCIL

**SECTION 75 ROADS ACT 1993
S.I. No. 119/1994 ROADS REGULATIONS 1994
TEMPORARY CLOSURE OF ROADS
NOTICE OF INTENTION**

**Cox's Lane, Centaur Street, Hay Market, Church Street
and the Barrow Track, Carlow Town**


Carlow County Council propose to temporarily close Cox's Lane, Centaur Street, Hay Market, Church Street and the Barrow Track, Carlow Town to facilitate **Carlow Lightfest 2024 on Saturday 23rd November 2024.**

Local access will be maintained and traffic diversions will be in place.

Submissions regarding this temporary road closure may be made in writing to the Senior Engineer, Transportation Department, Carlow County Council, Athy Road, Carlow and/or via e-mail to seniorengineer@carlowcoco.ie to be received **no later than 17:00 hrs on Tuesday 22nd October 2024.**

**Pádraig O'Gorman,
Director of Services**

Carlow County Council, Athy Road, Carlow R93E7R7 www.carlow.ie

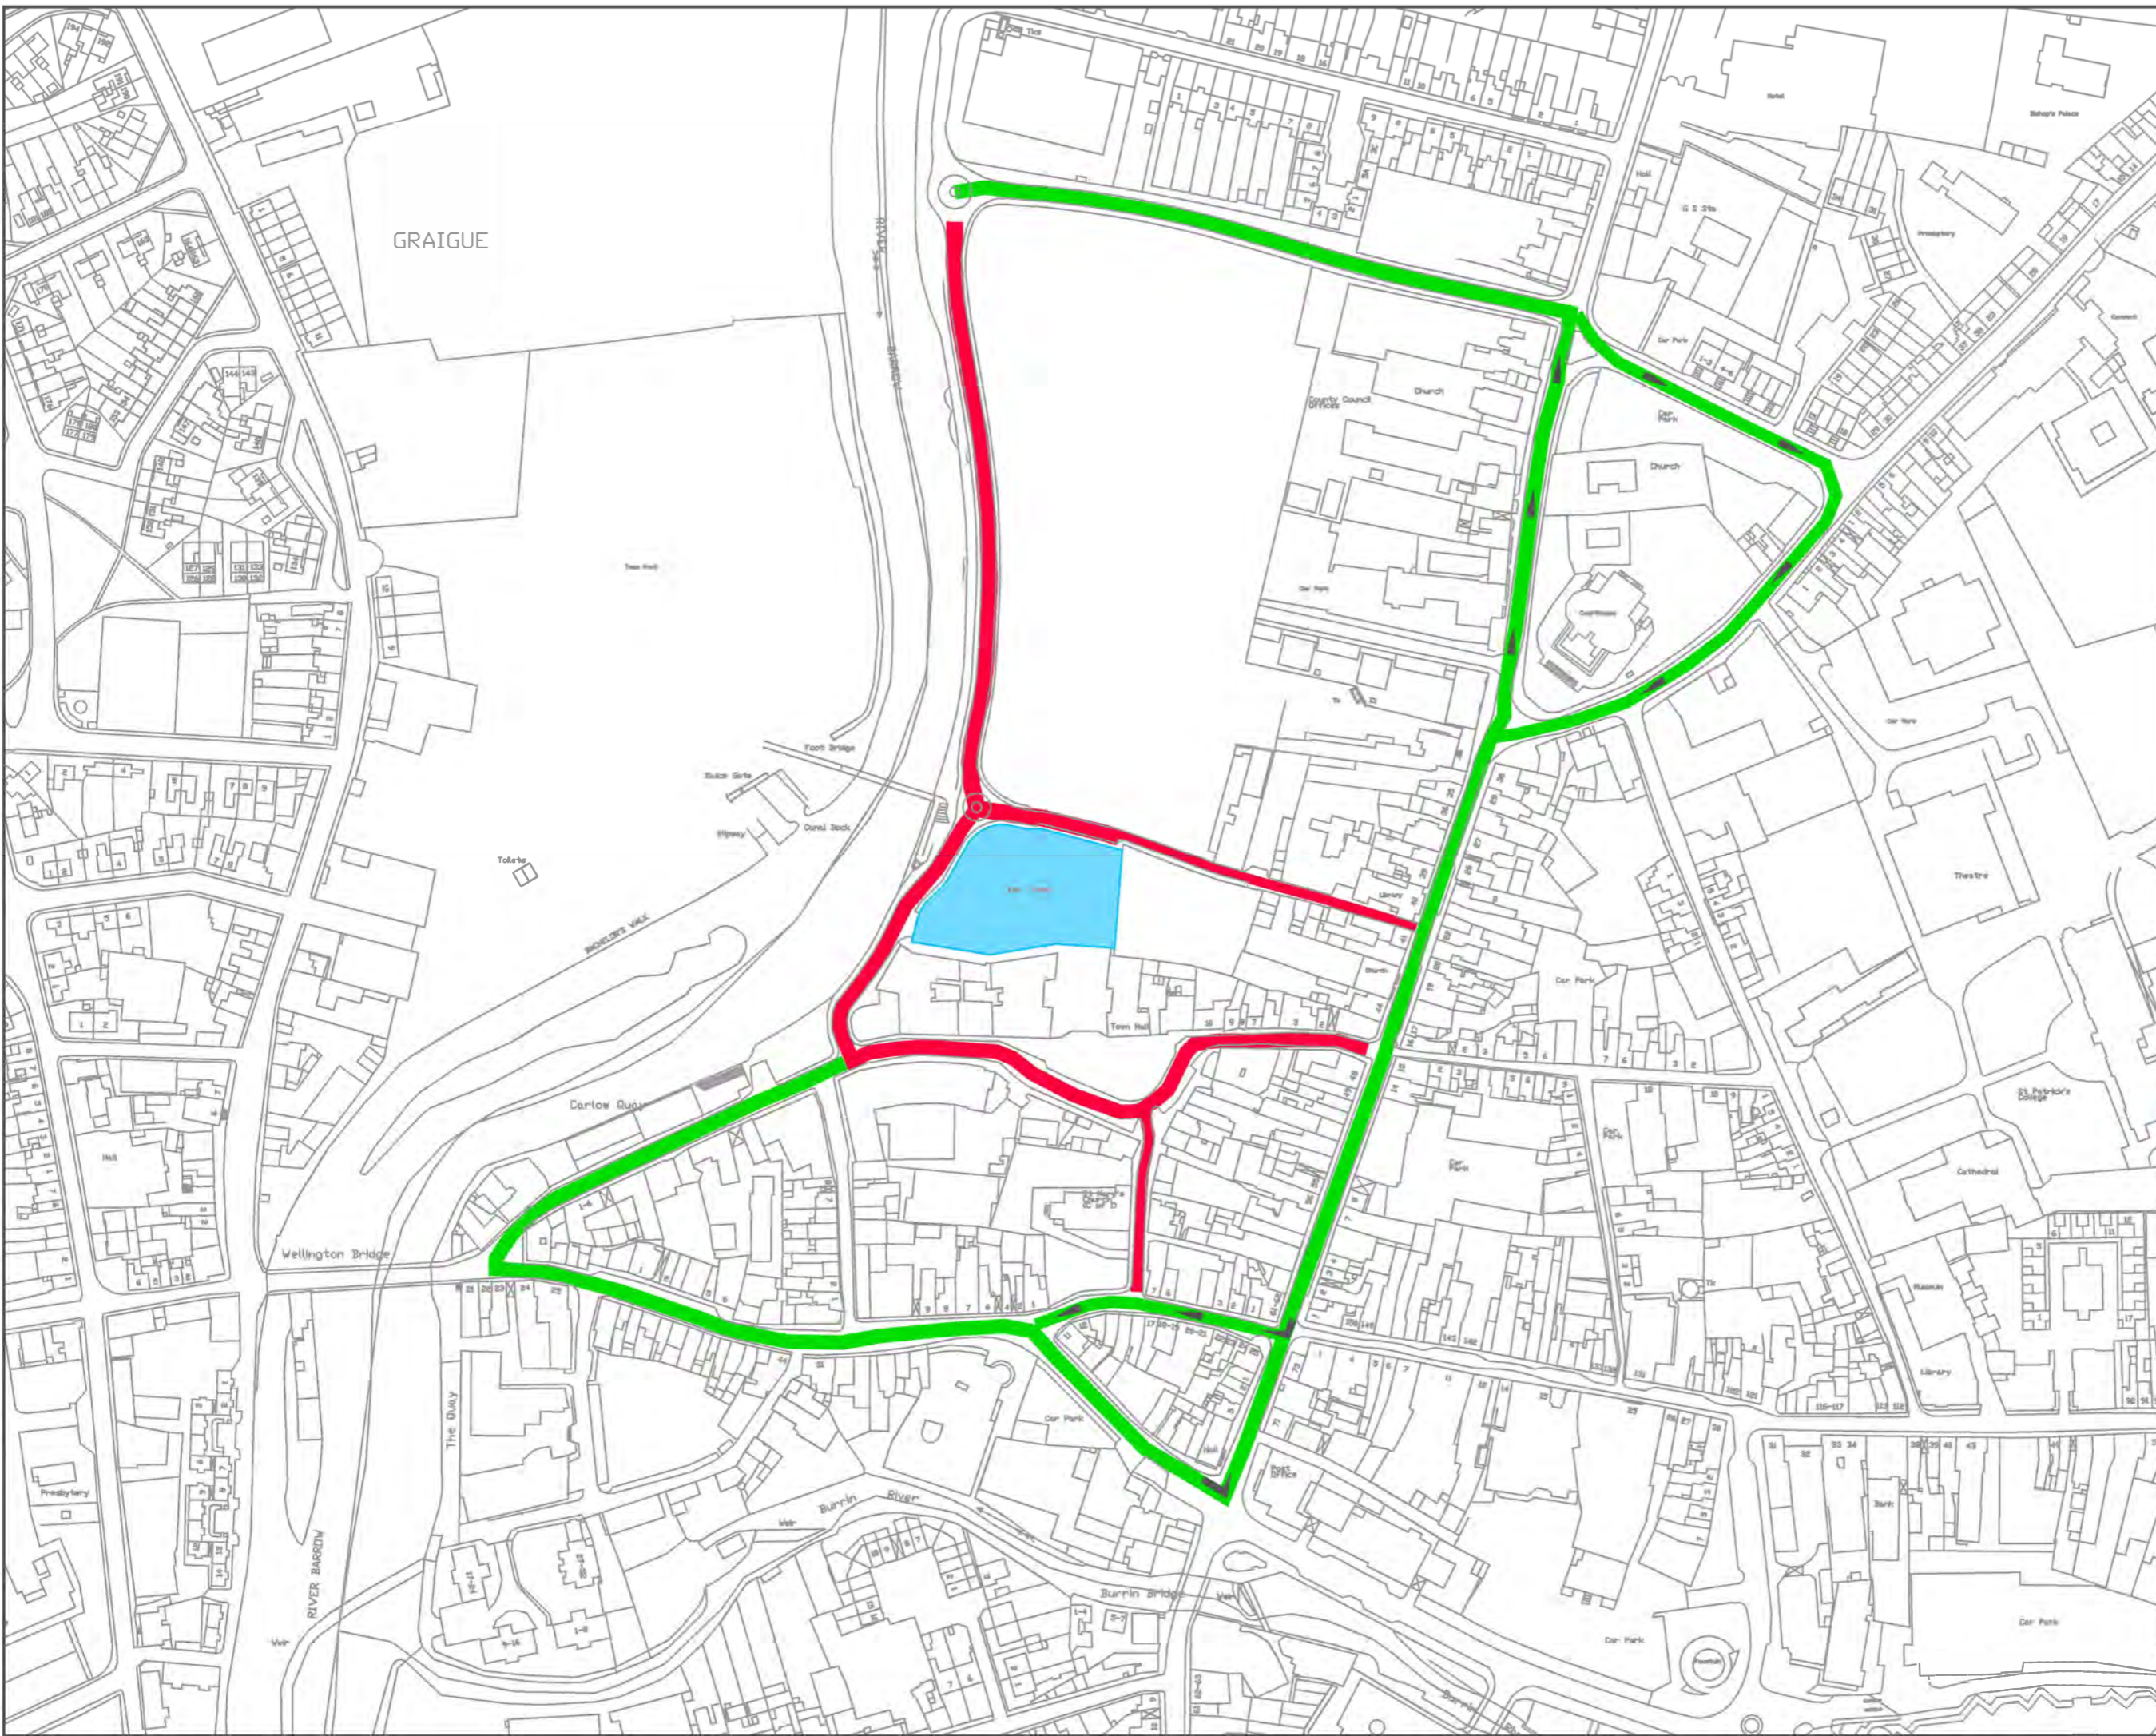

NOTES

1. This drawing is the property of Carlow County Council, it is a confidential document and must not be copied, used, or its content divulged without prior written consent.
2. DO NOT SCALE use figured dimensions only, if in doubt ask.

Roads Closed



Diversion Routes



Includes Táille Eireann - Surveying reproduced under Licence Number CYAL50379453 Carlow County Council.



CARLOW MUNICIPAL DISTRICT
 Director Of Services: Padraig O'Gorman
 County Hall, Athy Road, Carlow
 Phone: (059)9170300 Fax: (059)9136206
 Email: secretar@carlowccco.ie

Engineers Ireland Carlow Local Authorities, A2PD Accredited Company

Project: **Lightfest 2024**

Title: **Road Closures and Diversion Routes**

Drawn by:	Ciaran Brennan	Job No:	
Checked by:	Cian Madden	Drw Loc:	
Approved by:	Padraig O'Gorman	Drw. No:	
Scale:	1/2500	Rev:	
Date:	07/10/2024		