



**Declaration of Public Road
and
Taking in charge of Housing Estates
Roads Act, 1993
Planning and Development Act, 2000 - 2010**


Following inspection by the Council's technical staff and in accordance with Section 11 of the Roads Act, 1993; Section 180 of the Planning and Development Act 2000, as amended; and Section 59 of the Planning and Development Act 2010, it is proposed to make an order that the roads and services in the following housing developments be taken in charge, with the roads being declared public roads as appropriate.

- 1. Station Place, Pound Lane, Borris,**
- 2. Phelim Crescent, Tullow, Co. Carlow (Phase 1)**
- 3. Phelim Crescent, Tullow, Co. Carlow (Phase 2)**

Maps, indicating the roads to be taken in charge may be inspected at the offices of Carlow County Council, County Buildings, Athy Road, Carlow from **9.15 am to 4.30 pm each day for the period from Wednesday, 19th March 2025 to Thursday, 17th April 2025** and on Carlow County Council's Website under Statutory Notices (www.carlow.ie).

Objections, or representations, regarding the proposed declaration, may be made in writing and/or via e-mail (seniorengineer@carlowcoco.ie) to the **Senior Engineer, Transportation Department**, Carlow County Council, Athy Rd., Carlow, to be received not later than **17.00hrs on Friday 2nd May 2025**.

Pádraig O'Gorman, Director of Services.

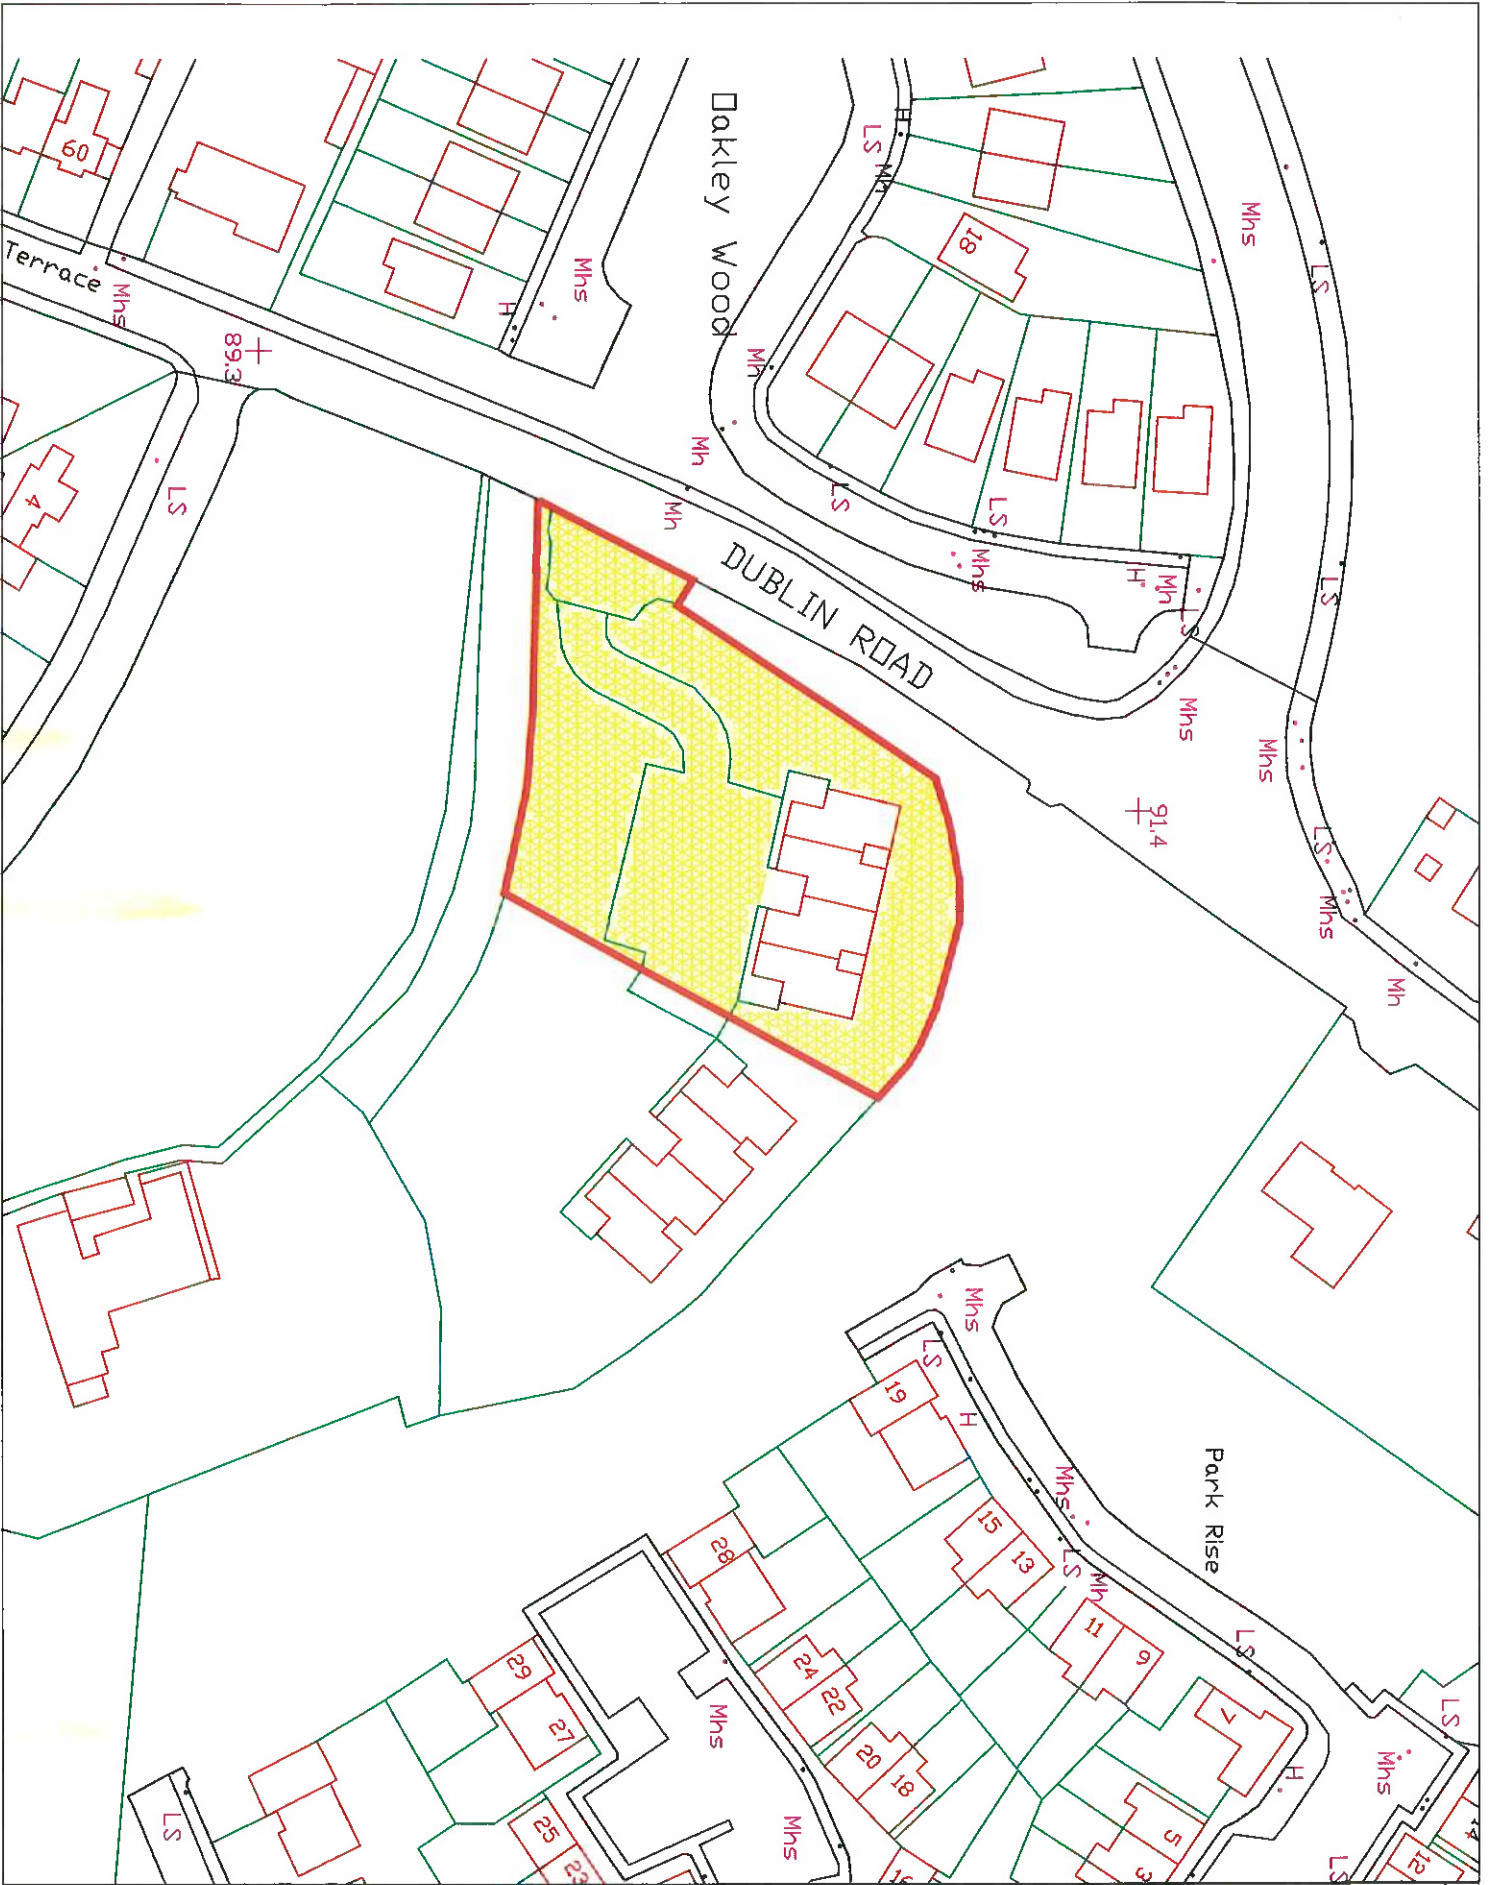

NOTES

1. This drawing is the property of Carlow County Council. It is a confidential document and must not be copied, reproduced or used in any way without the written consent of the Council.
2. DO NOT SCALE. Use of a scale is not permitted.

AREA TO BE TAKEN IN CHARGE



OUTLINE OF ESTATE



05
 Includes Ordnance Survey data. The Ordnance Survey Licence Number 2002/01/0004. Carlow County Council. Unauthorised reproduction in this Ordnance Survey. Printed and Government of Ireland Copyright © Ordnance Survey, Ireland 2008

A	MUTUAL	Final Issue	J.C.
---	--------	-------------	------

CARLOW COUNTY COUNCIL
 ROADWORKS DEPARTMENT
 Director of Services, Planning & Design
 County Hall, Abbey Road, Carlow
 Phone: 051 872210
 Email: roads@carlowcc.ie


CARLOW COUNTY COUNCIL
 ROADWORKS DEPARTMENT
 Director of Services, Planning & Design
 County Hall, Abbey Road, Carlow
 Phone: 051 872210
 Email: roads@carlowcc.ie

Carlow Local Authorities, a CPU Accredited Company

TAKING IN CHARGE OF HOUSING ESTATES

PHELIM CRESCENT (Phase 2) TULLOW, Co. CARLOW.

Drawn by:	S.B.	Drawn by:	M. O'Sullivan
Checked by:	G.S.	Checked by:	M. O'Sullivan
Approved by:	G.S.	Approved by:	M. O'Sullivan
Scale:	1:1000	Date:	14-10-2024

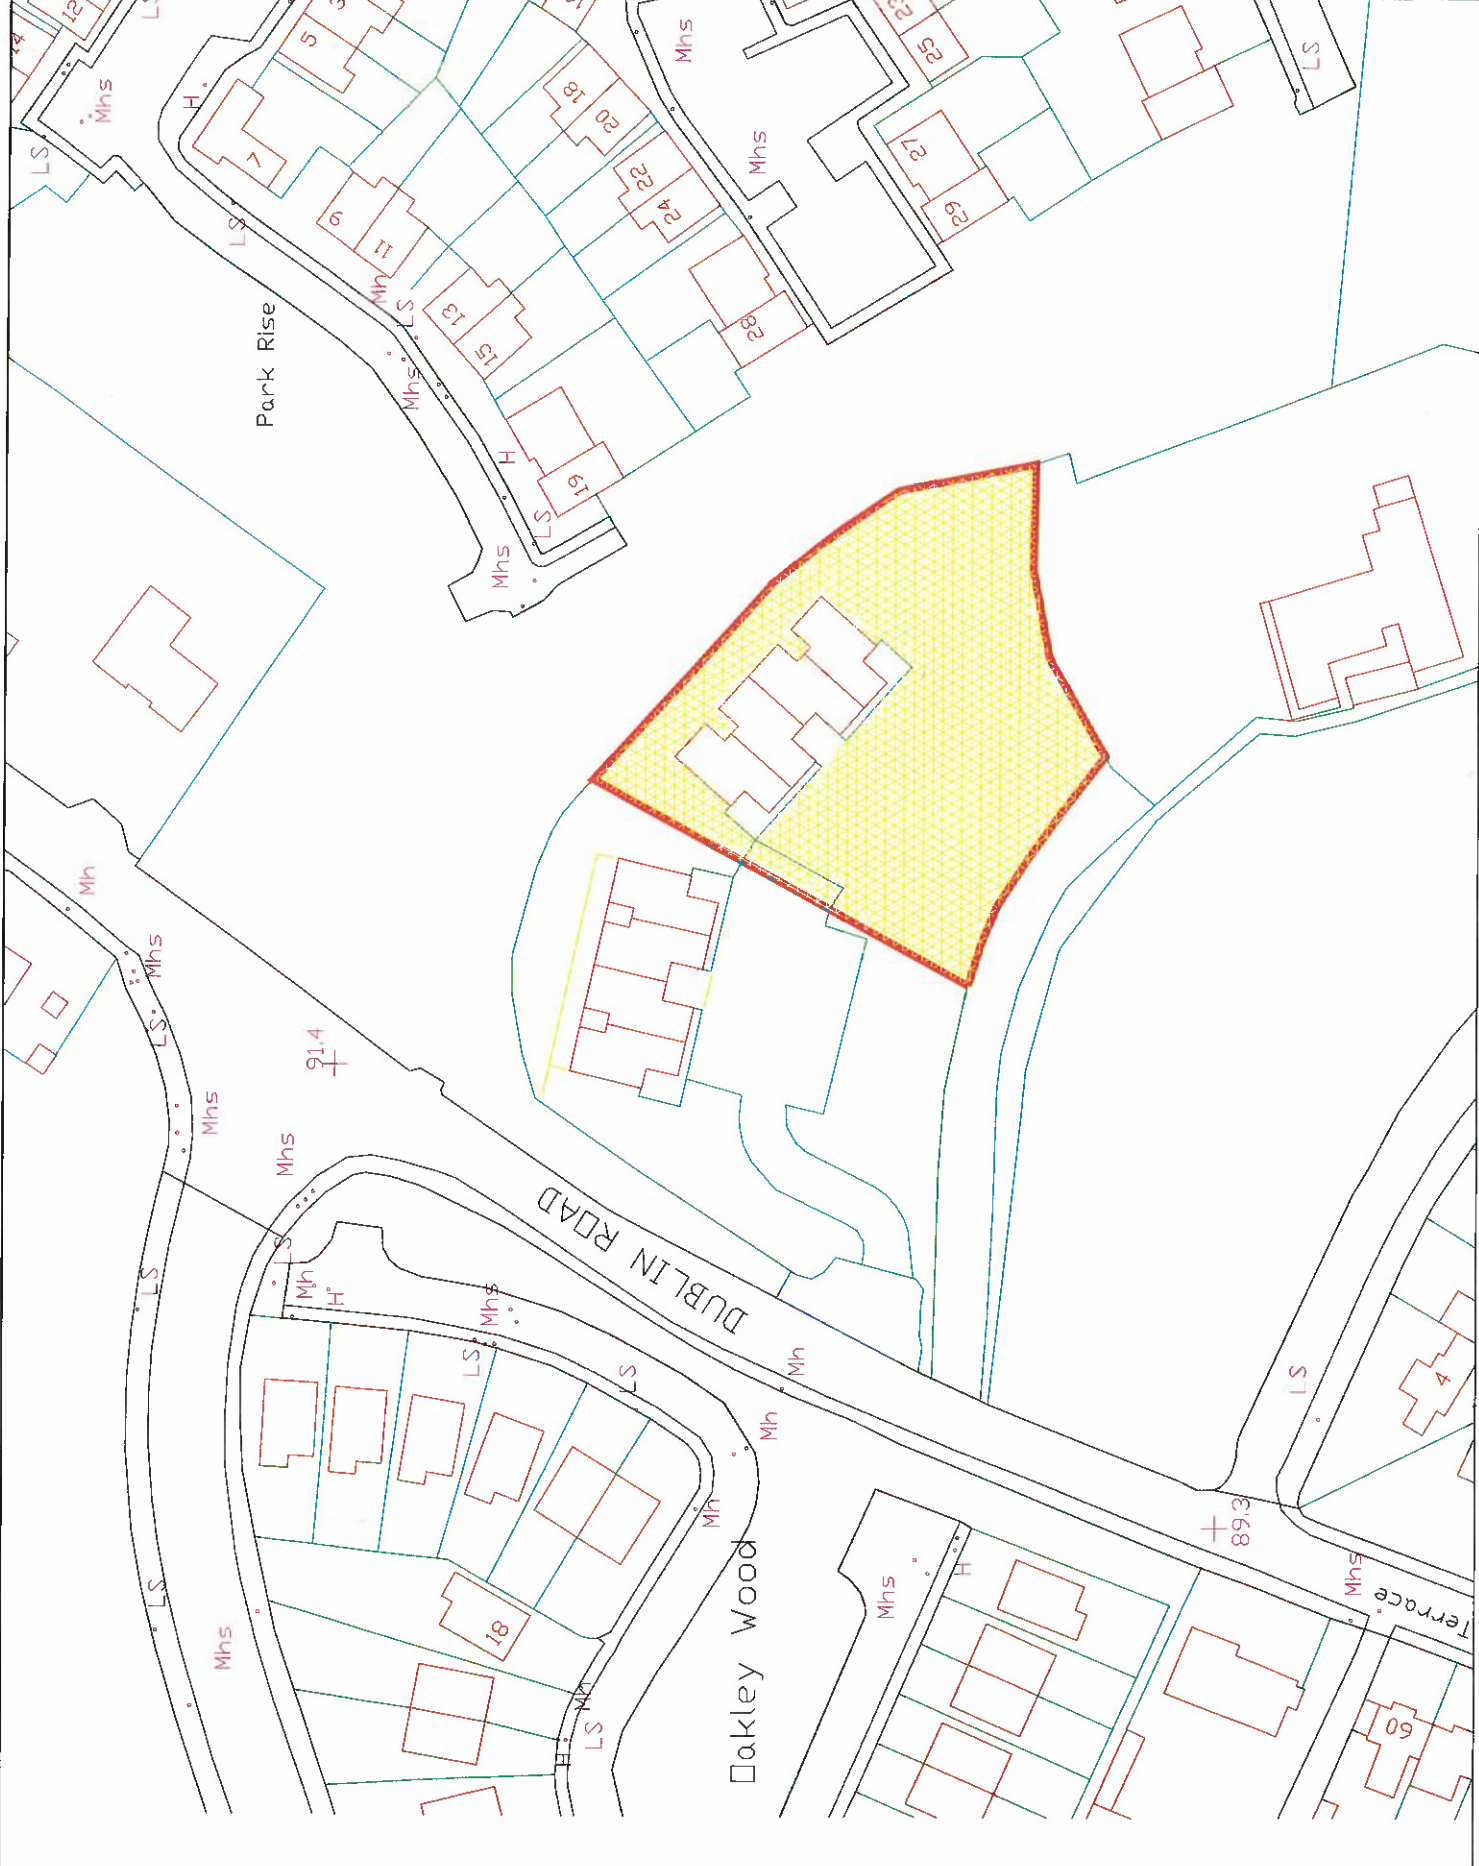

NOTES

1. This drawing is the property of Carlow County Council. It is to be used for the purposes of the project only and is not to be used for any other purpose without prior written consent.
2. DO NOT SCALE. Use figured dimensions only. If in doubt, ask.

AREA TO BE TAKEN IN CHARGE



OUTLINE OF ESTATE



Includes Ordnance Survey data unless otherwise stated under the Licence Number 2008/10 C.C.M.A. Carlow County Council. Unauthorised reproduction infringes Ordnance Survey. Ireland and Government of Ireland Copyright © Ordnance Survey 2008 2001

A	10/02/24	RE-ISSUED	S.R.
---	----------	-----------	------

CARLOW COUNTY COUNCIL
CORRÁD NA BUNNACHTA

CARLOW COUNTY COUNCIL
ROADS DEPARTMENT
 Mayor O'Sullivan, Pádraig O'Connell
 County Hall, City Road, Carlow
 Phone: 0509 170000
 Email: roads@carlowcc.ie

Carlow Local Authorities, A CIP Accredited Company

**TAKING IN CHARGE
 OF HOUSING ESTATES**

**STATION PLACE
 POUND LANE, BORRIS
 CO CARLOW**

Drawn by:	S.R.	Drawn Loc:	16/02/2024
Checked by:	G.E.	Checked Loc:	16/02/2024
Approved by:	G.C.	Approved Loc:	16/02/2024
Scale:	1:1000	Scale:	1:1000
Date:	15/02/24	Date:	15/02/24

