


COUNTY CARLOW ROAD TRAFFIC SPECIAL SPEED LIMIT BYE-LAWS 2018

LOCATION MAPS

 <p>Carlow County Council Roads Department County Hall Athy Road Carlow Director of Services: Dan McInerney Phone (059)9170300 Fax (059)9141503 Email: secretar@carlowcoco.ie</p>	<p>Drawing Legend</p>				<p>County Carlow Road Traffic Special Speed Limit Bye-Laws 2018</p>	<p>Location</p>	
	20 Km/h NONE	50 Km/h 	100 Km/h 	Built Up Area Speed Limit 50 Km / hr 		<p>District</p>	
	30 Km/h 	60 Km/h 	120 Km/h 			Scale	Date
	40 Km/h 	80 Km/h 				DWG NO.	Revision
<p>INCLUDES ORDNANCE SURVEY DATA UNDER OSI LICENCE NUMBER CARLOWXXXX/XX/CCMA/CARLOW COUNTY COUNCIL UNAUTHORISED REPRODUCTION INFRINGES OSI & GOVERNMENT OF IRELAND COPYRIGHT OSI 2018</p>							

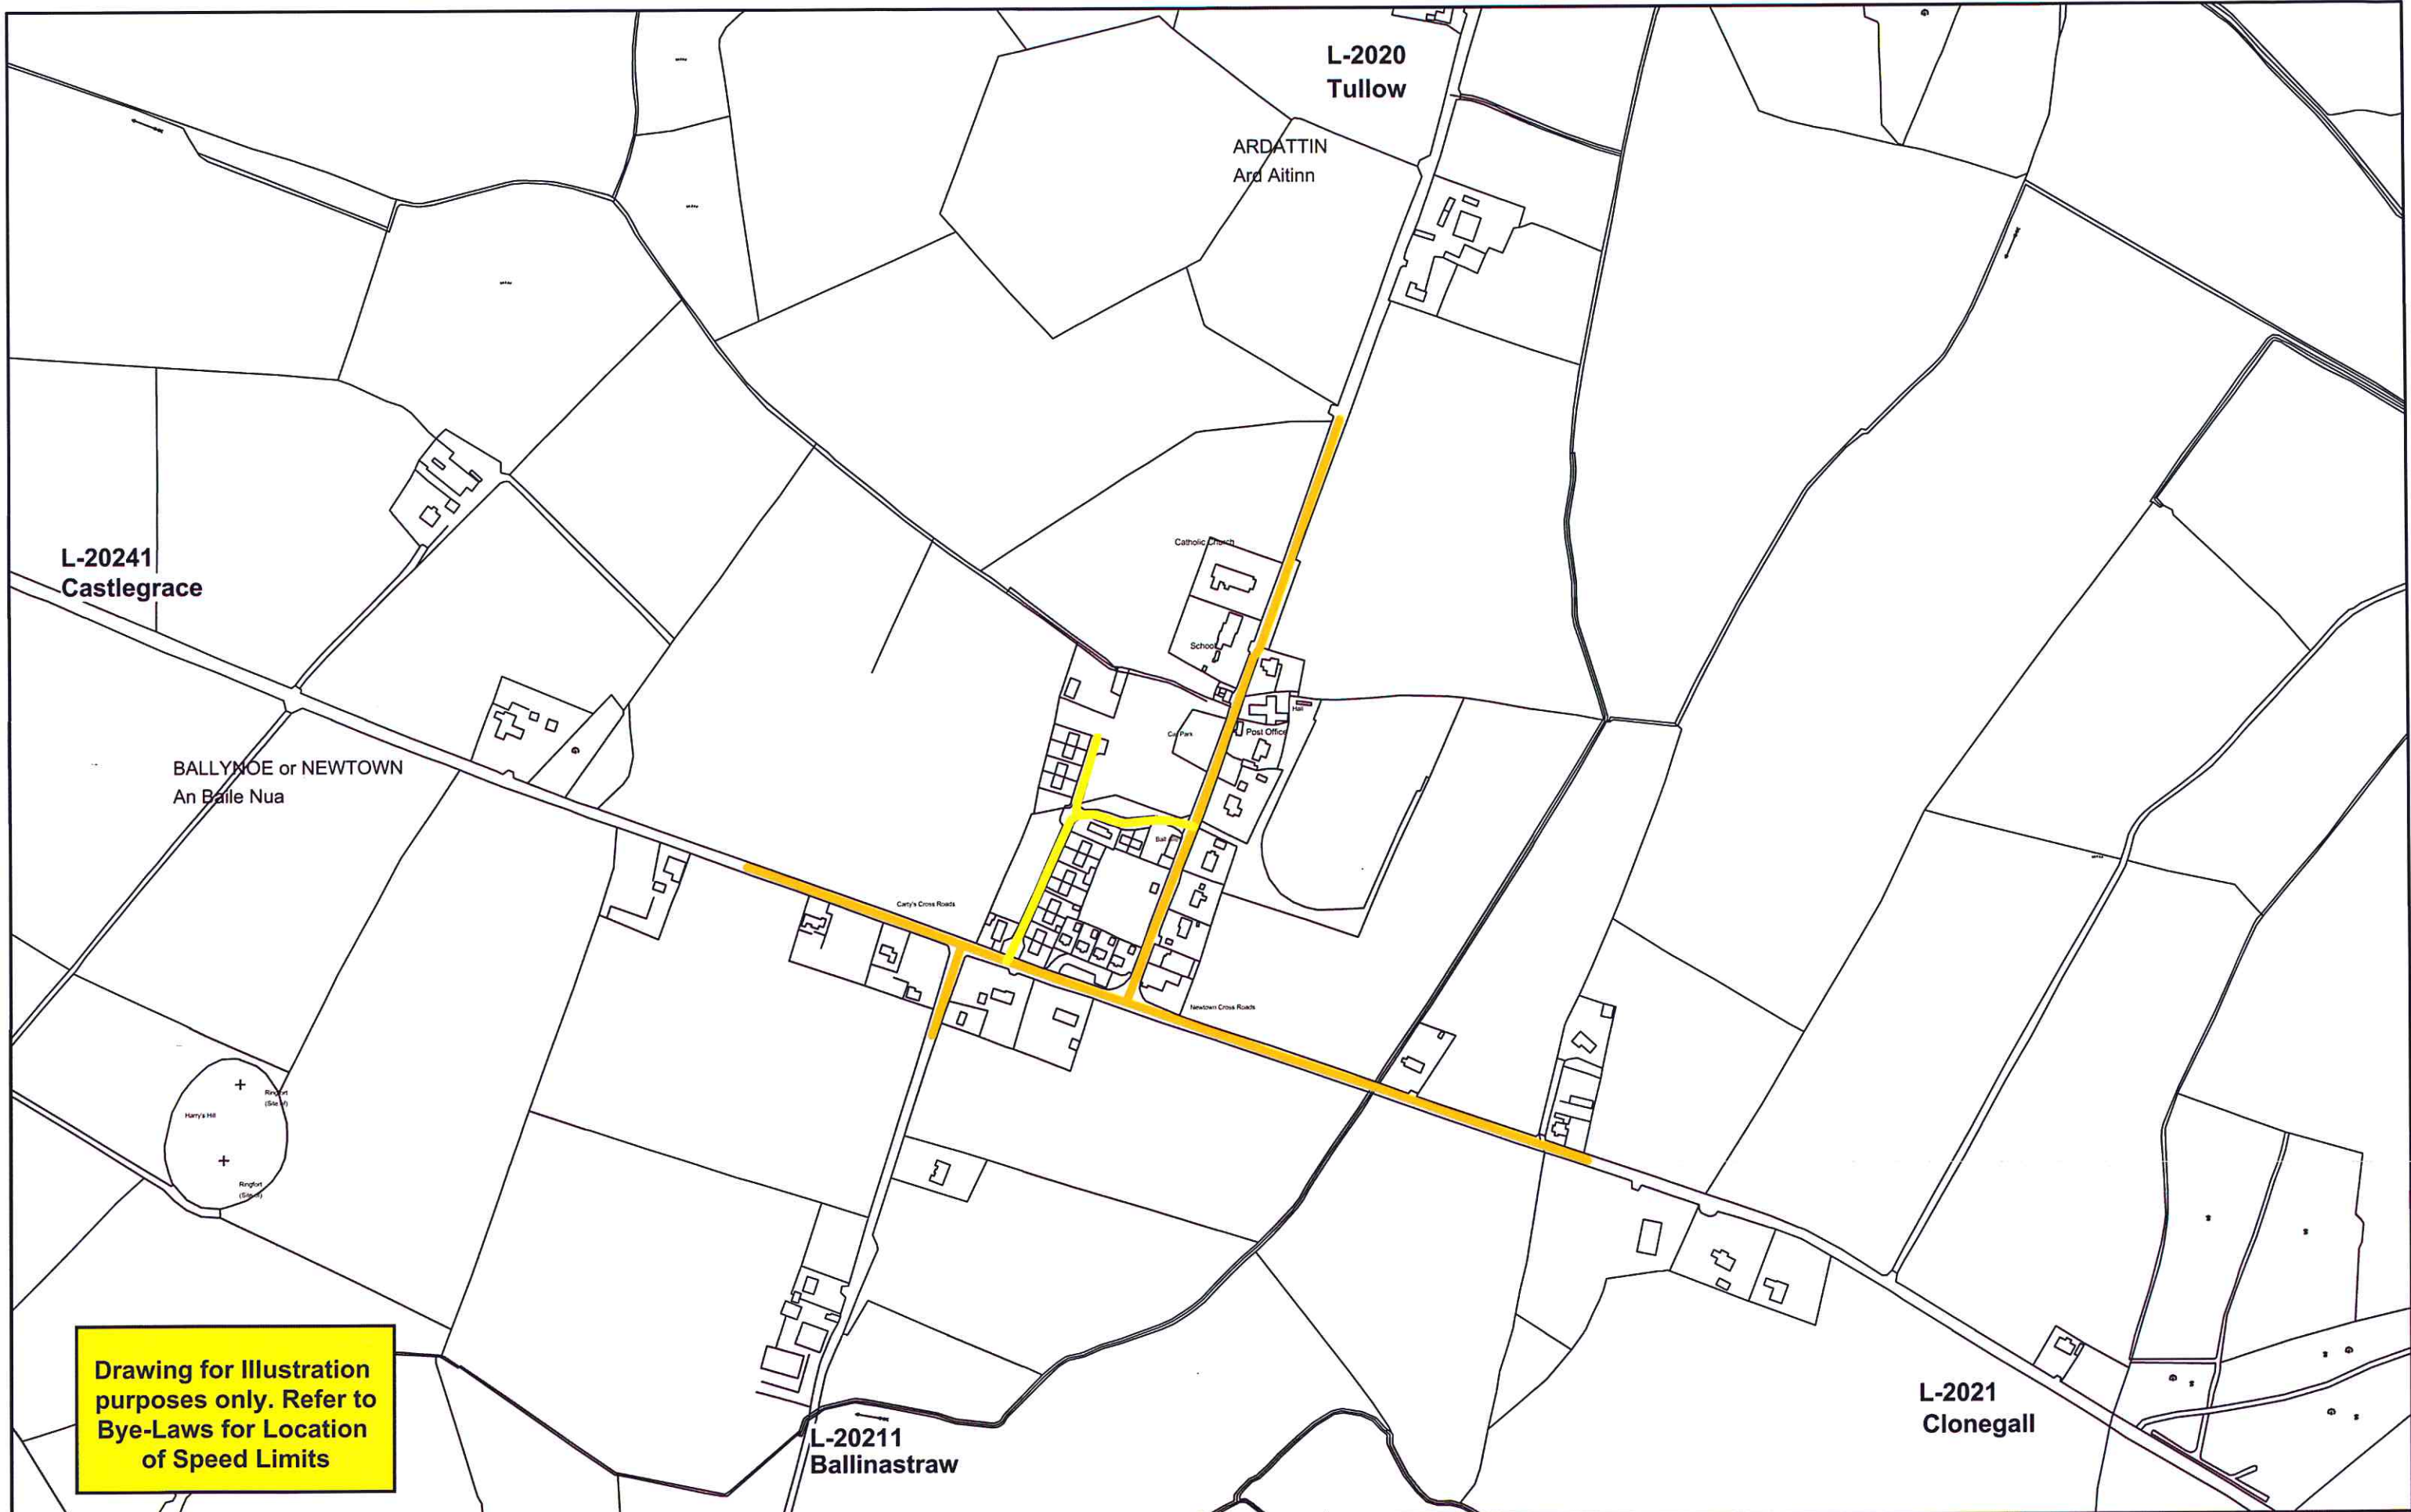

Drawing for Illustration purposes only. Refer to Bye-Laws for Location of Speed Limits

Carlow County Council Roads Department
 County Hall
 Athy Road
 Carlow
 Director of Services: Dan McInerney
 Phone (059)9170300 Fax (059)9141503
 Email: secretar@carlowcoco.ie

Drawing Legend					
20 Km/h	NONE	50 Km/h	100 Km/h	Built Up Area	Speed Limit 50 Km / hr
30 Km/h		60 Km/h	120 Km/h		
40 Km/h		80 Km/h			

INCLUDES ORDNANCE SURVEY DATA UNDER OSI LICENCE NUMBER CARLOWXXX/XX/CCMA/CARLOW COUNTY COUNCIL
 UNAUTHORISED REPRODUCTION INFRINGES OSI & GOVERNMENT OF IRELAND COPYRIGHT OSI 2018



County Carlow Road Traffic Special Speed Limit Bye-Laws 2018

Location	Ardattin		
District	Muine Bheag		
Scale	1/5000	Date	June 2018
DWG NO.	CW-SL-1	Revision	



Drawing for Illustration purposes only. Refer to Bye-Laws for Location of Speed Limits

Carlow County Council Roads Department
 County Hall
 Athy Road
 Carlow
 Director of Services: Dan McInerney
 Phone (059)9170300 Fax (059)9141503
 Email: secretar@carlowcoco.ie

Drawing Legend					
20 Km/h	NONE	50 Km/h	100 Km/h	Built Up Area	Speed Limit 50 Km / hr
30 Km/h		60 Km/h	120 Km/h		
40 Km/h		80 Km/h			

INCLUDES ORDANCE SURVEY DATA UNDER OSI LICENCE NUMBER CARLOWXXX/XX/CCMA/CARLOW COUNTY COUNCIL
 UNAUTHORISED REPRODUCTION INFRINGES OSI & GOVERNMENT OF IRELAND COPYRIGHT OSI 2018











County Carlow Road Traffic Special Speed Limit Bye-Laws 2018

Location		Ballinabrannagh	
District		Muine Bheag M.D.	
Scale	1/5000	Date	June 2018
DWG NO.	CW-SL-3	Revision	



Drawing for Illustration purposes only. Refer to Bye-Laws for Location of Speed Limits


 Carlow County Council Roads Department
 County Hall
 Athy Road
 Carlow
 Director of Services: Dan McInerney
 Phone (059)9170300 Fax (059)9141503
 Email: secretar@carlowcoco.ie


Drawing Legend					
20 Km/h	NONE	50 Km/h		100 Km/h	
30 Km/h		60 Km/h		120 Km/h	
40 Km/h		80 Km/h			
			Built Up Area	Speed Limit 50 Km / hr	

INCLUDES ORDNANCE SURVEY DATA UNDER OSI LICENCE NUMBER CARLOWXXX/XX/CCMA/CARLOW COUNTY COUNCIL
 UNAUTHORISED REPRODUCTION INFRINGES OSI & GOVERNMENT OF IRELAND COPYRIGHT OSI 2018



County Carlow Road Traffic Special Speed Limit Bye-Laws 2018

Location	Ballinkillin	
District	Muine Bheag M.D.	
Scale	1/5000	Date May 2018
DWG NO.	CW-SL-37	Revision

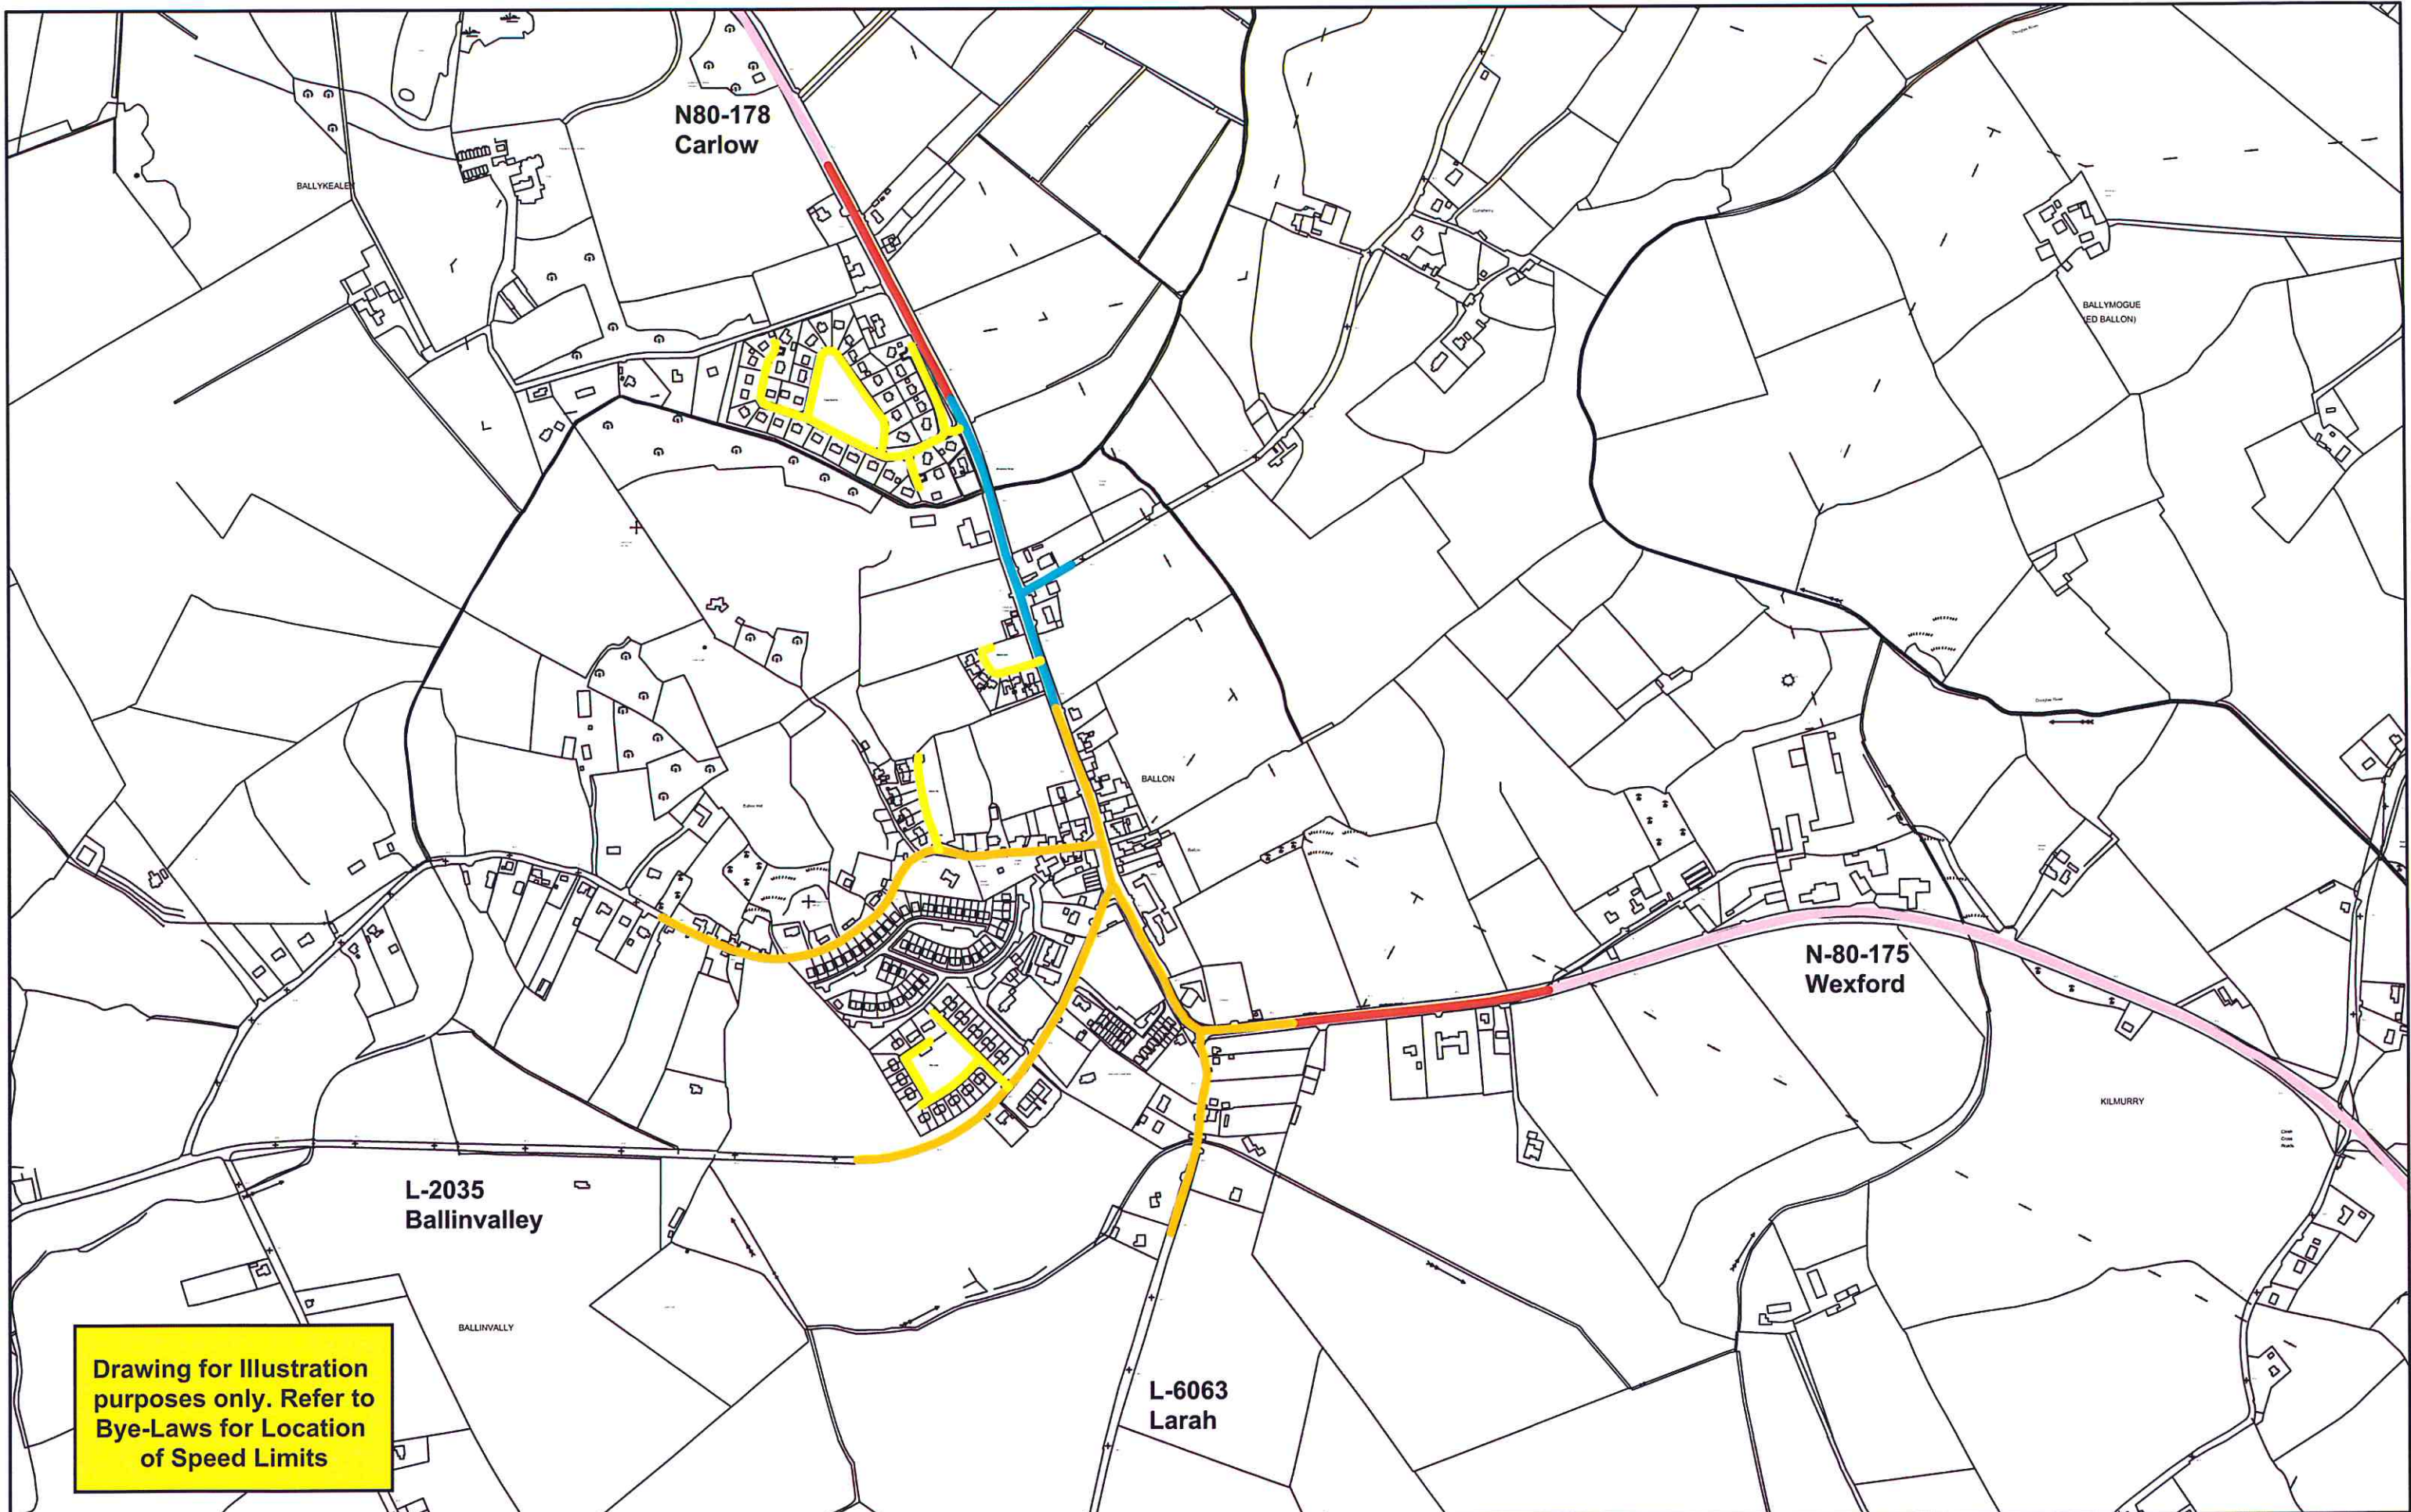

Drawing for Illustration purposes only. Refer to Bye-Laws for Location of Speed Limits

Carlow County Council Roads Department
 County Hall
 Athy Road
 Carlow
 Director of Services: Dan McInerney
 Phone (059)9170300 Fax (059)9141503
 Email: secretar@carlowcoco.ie

Drawing Legend					
20 Km/h	NONE	50 Km/h		100 Km/h	
30 Km/h		60 Km/h		120 Km/h	
40 Km/h		80 Km/h			
				Built Up Area Speed Limit 50 Km / hr	

INCLUDES ORDNANCE SURVEY DATA UNDER OSI LICENCE NUMBER CARLOWXXX/XX/CCMA/CARLOW COUNTY COUNCIL
 UNAUTHORISED REPRODUCTION INFRINGES OSI & GOVERNMENT OF IRELAND COPYRIGHT OSI 2018



County Carlow Road Traffic Special Speed Limit Bye-Laws 2018

Location	Ballon	
District	Muine Bheag M.D.	
Scale	1/7500	Date
DWG NO.	CW-SL-2	Revision
		June 2018



Drawing for Illustration purposes only. Refer to Bye-Laws for Location of Speed Limits

Carlow County Council Roads Department
 County Hall
 Athy Road
 Carlow
 Director of Services: Dan McInerney
 Phone (059)9170300 Fax (059)9141503
 Email: secretar@carlowcoco.ie


Drawing Legend			
20 Km/h	NONE	50 Km/h	100 Km/h
30 Km/h		60 Km/h	120 Km/h
40 Km/h		80 Km/h	
		Built Up Area Speed Limit 50 Km / hr	

INCLUDES ORDNANCE SURVEY DATA UNDER OSI LICENCE NUMBER CARLOWXXXXXX/CCMA/CARLOW COUNTY COUNCIL
 UNAUTHORISED REPRODUCTION INFRINGES OSI & GOVERNMENT OF IRELAND COPYRIGHT OSI 2018




County Carlow Road Traffic Special Speed Limit Bye-Laws 2018

Location		Ballymurphy	
District		Muine Bheag M.D.	
Scale	1/2500	Date	May 2018
DWG NO.	CW-SL-31	Revision	

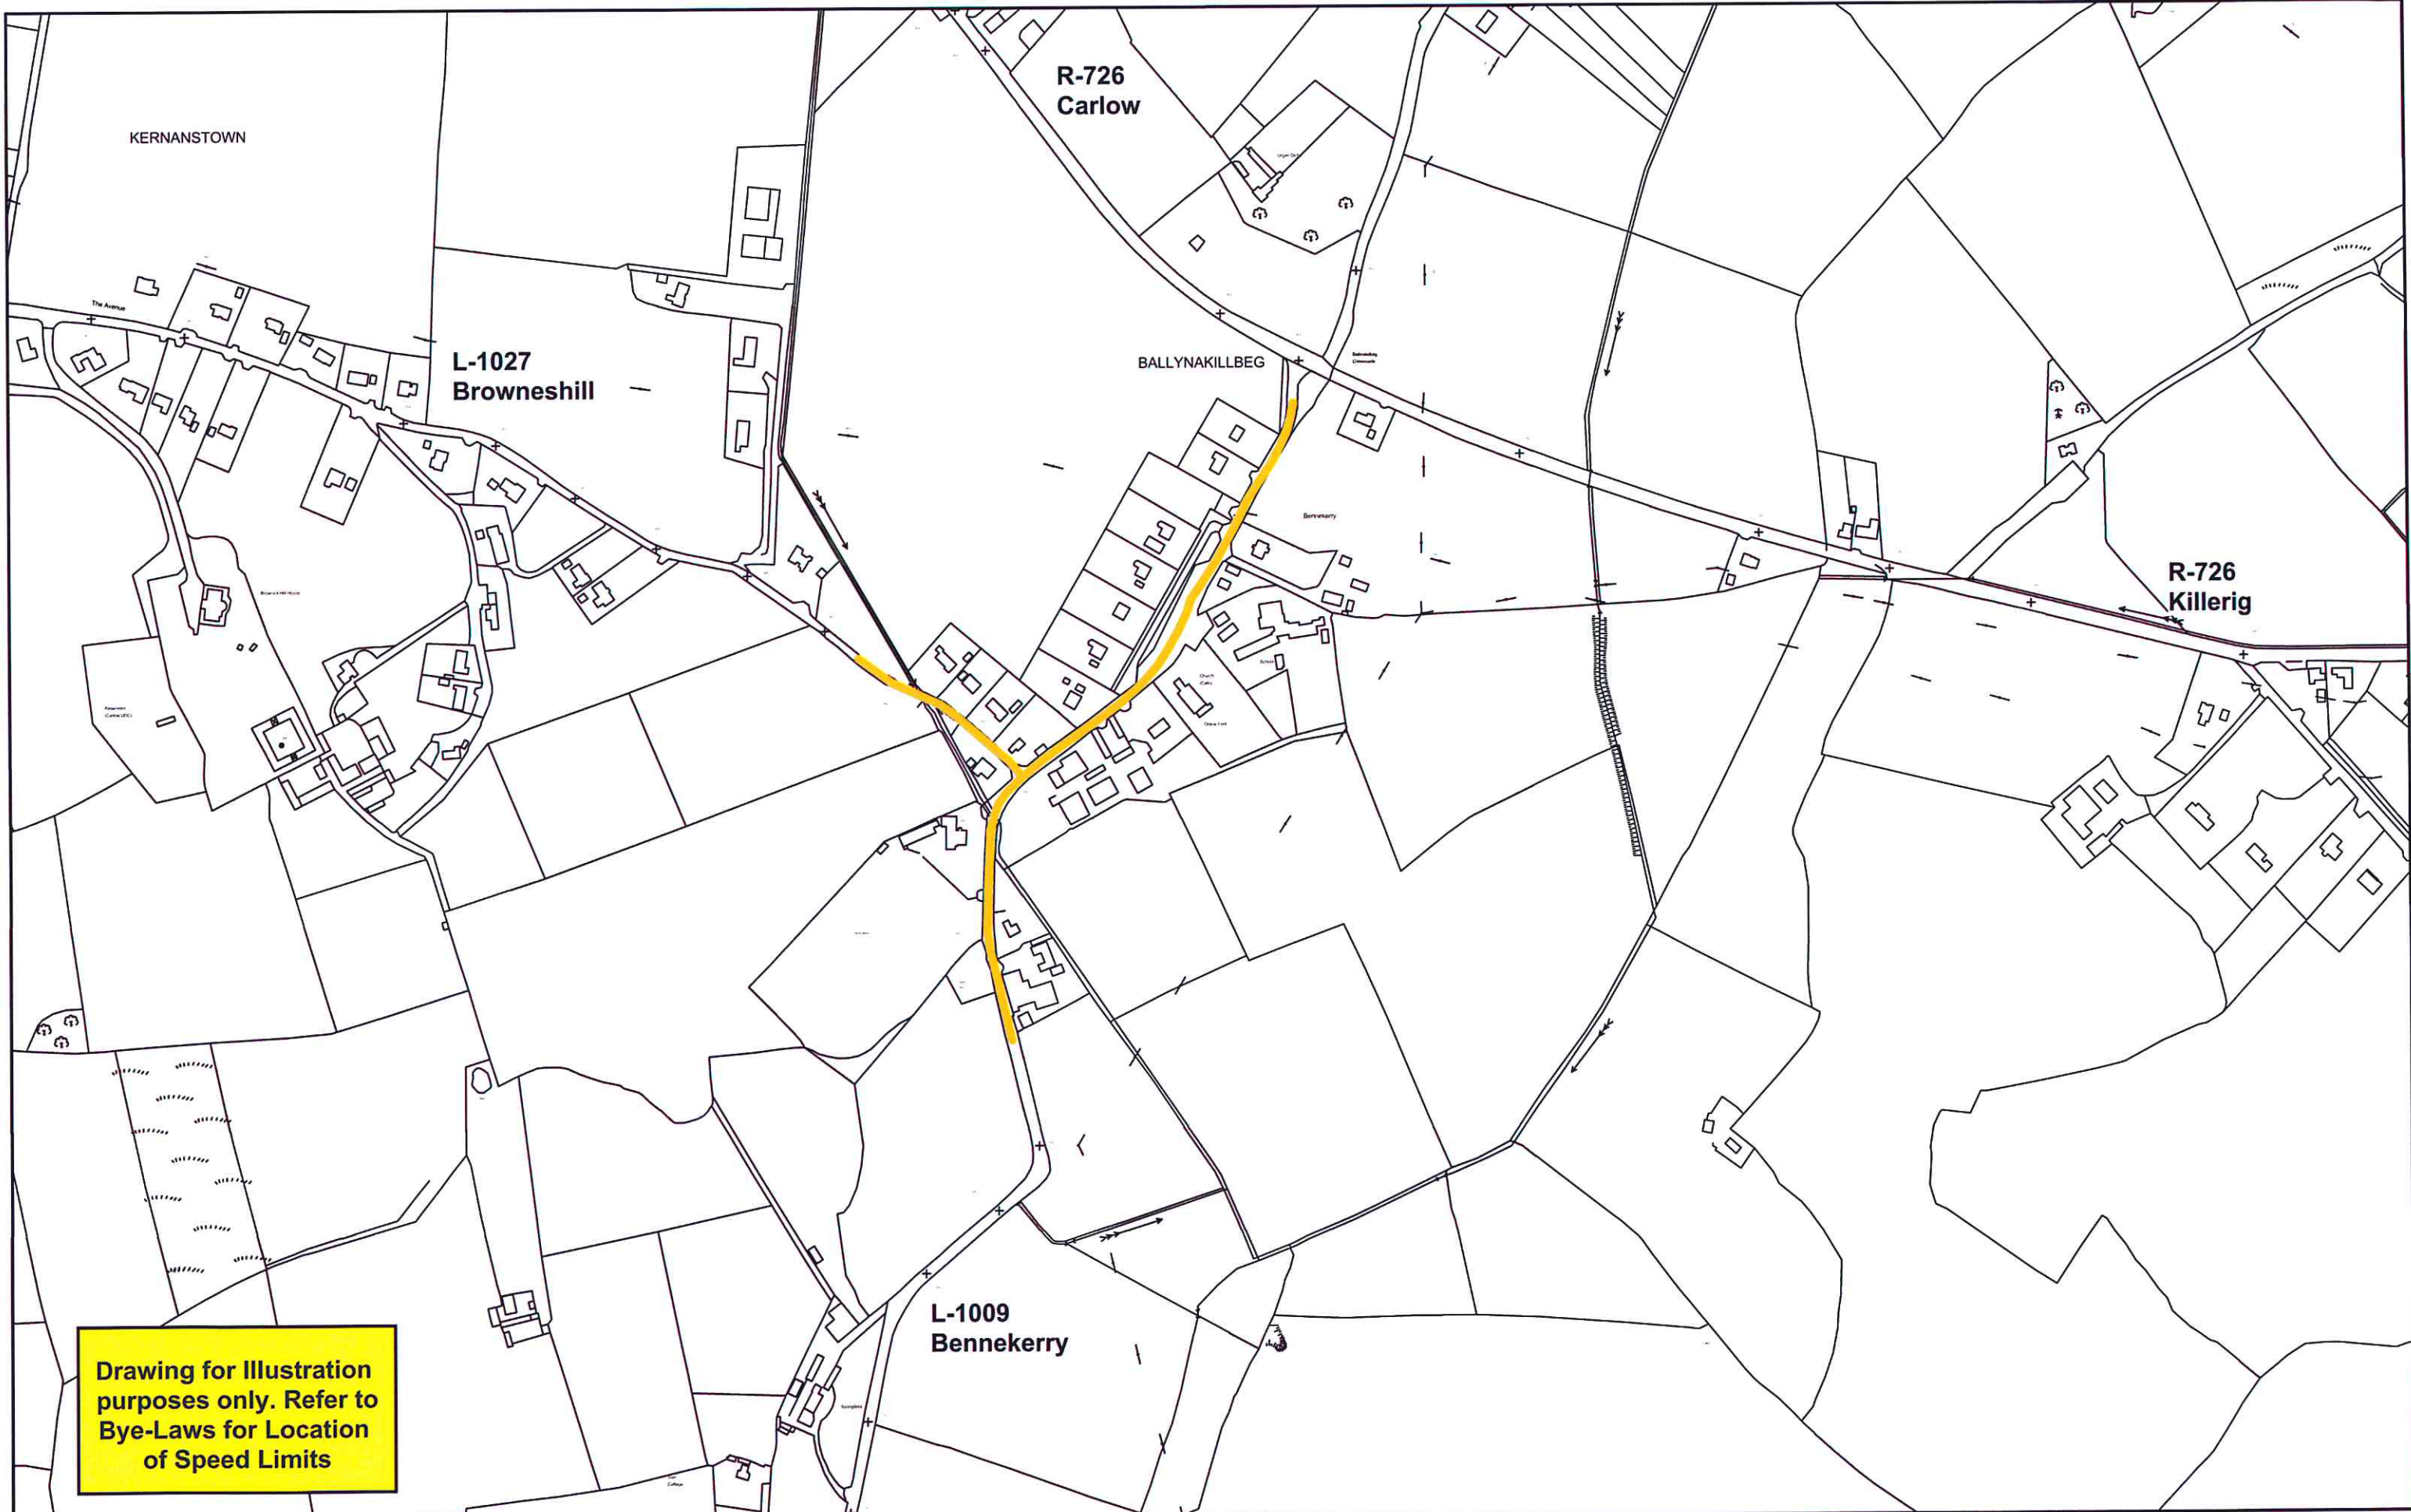

Drawing for Illustration purposes only. Refer to Bye-Laws for Location of Speed Limits


 Carlow County Council Roads Department
 County Hall
 Athy Road
 Carlow
 Director of Services: Dan McInerney
 Phone (059)9170300 Fax (059)9141503
 Email: secretar@carlowcoco.ie


Drawing Legend					
20 Km/h	NONE	50 Km/h	100 Km/h	Built Up Area	Speed Limit 50 Km / hr
30 Km/h		60 Km/h	120 Km/h		
40 Km/h		80 Km/h			

INCLUDES ORDNANCE SURVEY DATA UNDER OSI LICENCE NUMBER CARLOWXXXX/XX/CCMA/CARLOW COUNTY COUNCIL
 UNAUTHORISED REPRODUCTION INFRINGES OSI & GOVERNMENT OF IRELAND COPYRIGHT OSI 2018



County Carlow Road Traffic Special Speed Limit Bye-Laws 2018

Location		Bennekerry
District		Carlow M.D.
Scale	1/5000	Date
		May 2018
DWG NO.	CW-SL-4	Revision

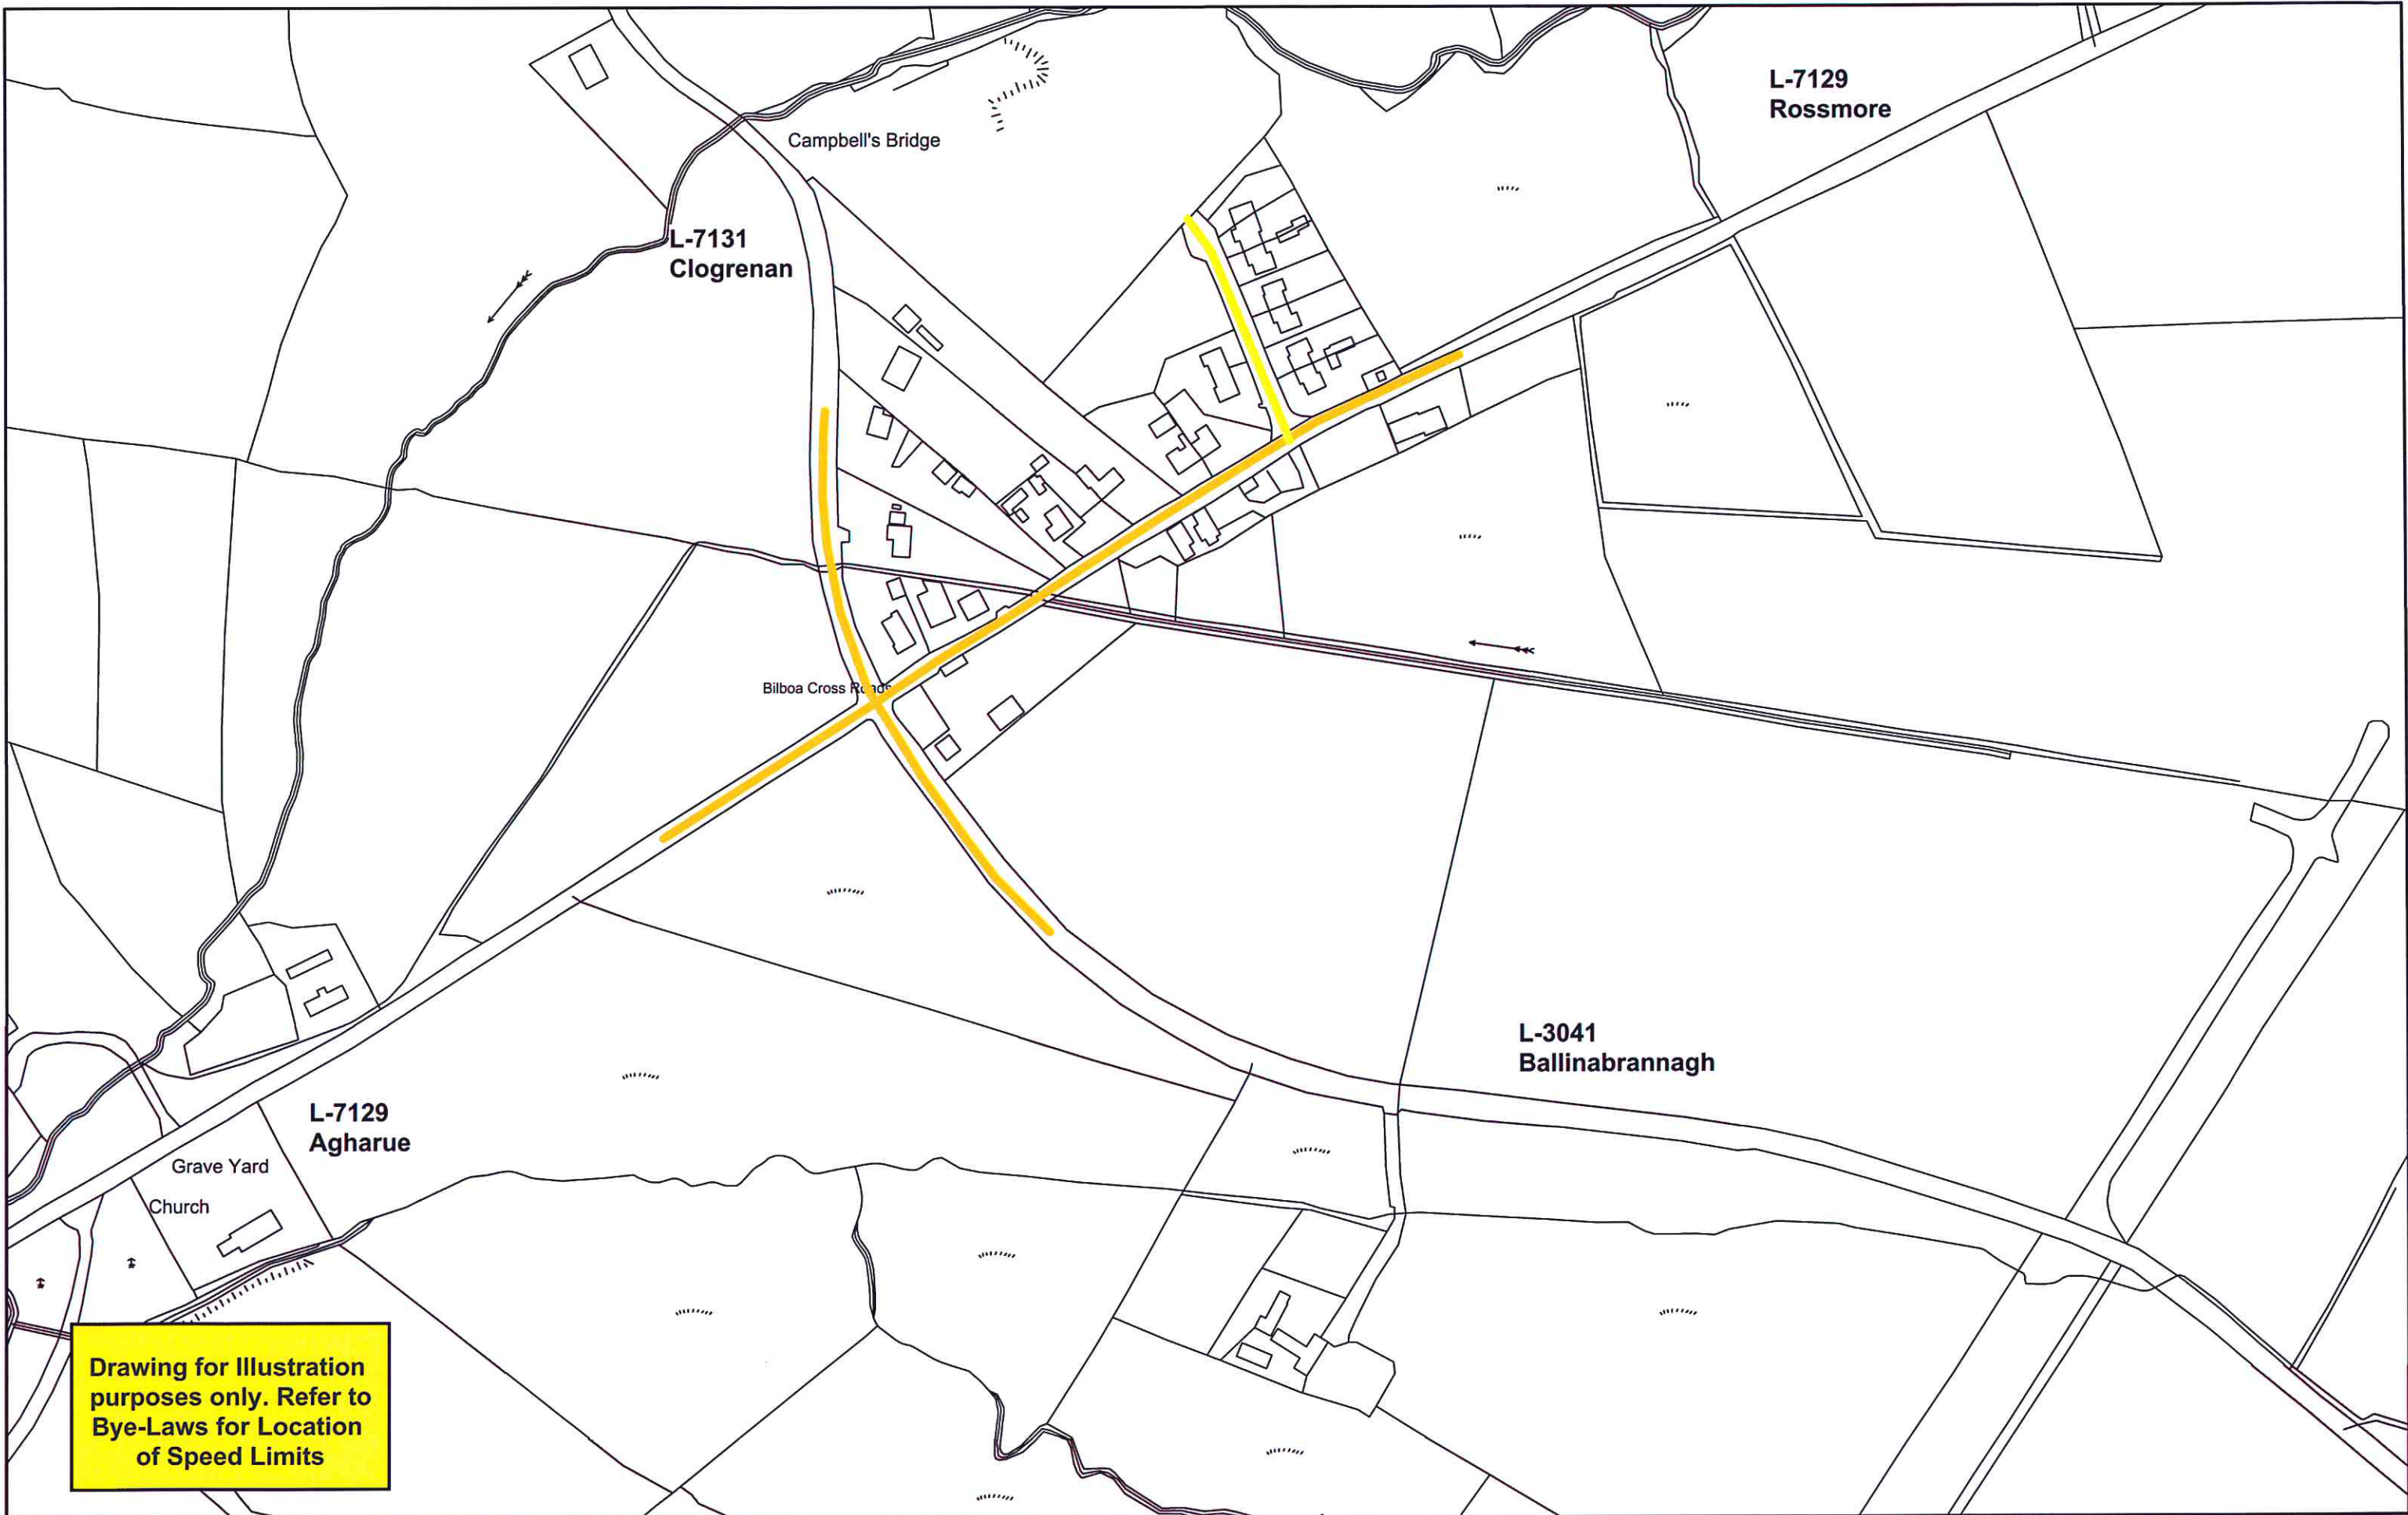


Drawing for Illustration purposes only. Refer to Bye-Laws for Location of Speed Limits

Carlow County Council Roads Department
 County Hall
 Athy Road
 Carlow
 Director of Services: Dan McInerney
 Phone (059)9170300 Fax (059)9141503
 Email: secretar@carlowcoco.ie


Drawing Legend			
20 Km/h	NONE	50 Km/h	100 Km/h
30 Km/h		60 Km/h	120 Km/h
40 Km/h		80 Km/h	
		Built Up Area Speed Limit 50 Km / hr	

INCLUDES ORDNANCE SURVEY DATA UNDER OSI LICENCE NUMBER CARLOWXXXXXX/CCMA/CARLOW COUNTY COUNCIL
 UNAUTHORISED REPRODUCTION INFRINGES OSI & GOVERNMENT OF IRELAND COPYRIGHT OSI 2018

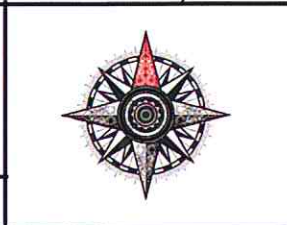

County Carlow Road Traffic Special Speed Limit Bye-Laws 2018

Location		Bilboa	
District		Muine Bheag M.D.	
Scale	1/2500	Date	May 2018
DWG NO.	CW-SL-5	Revision	

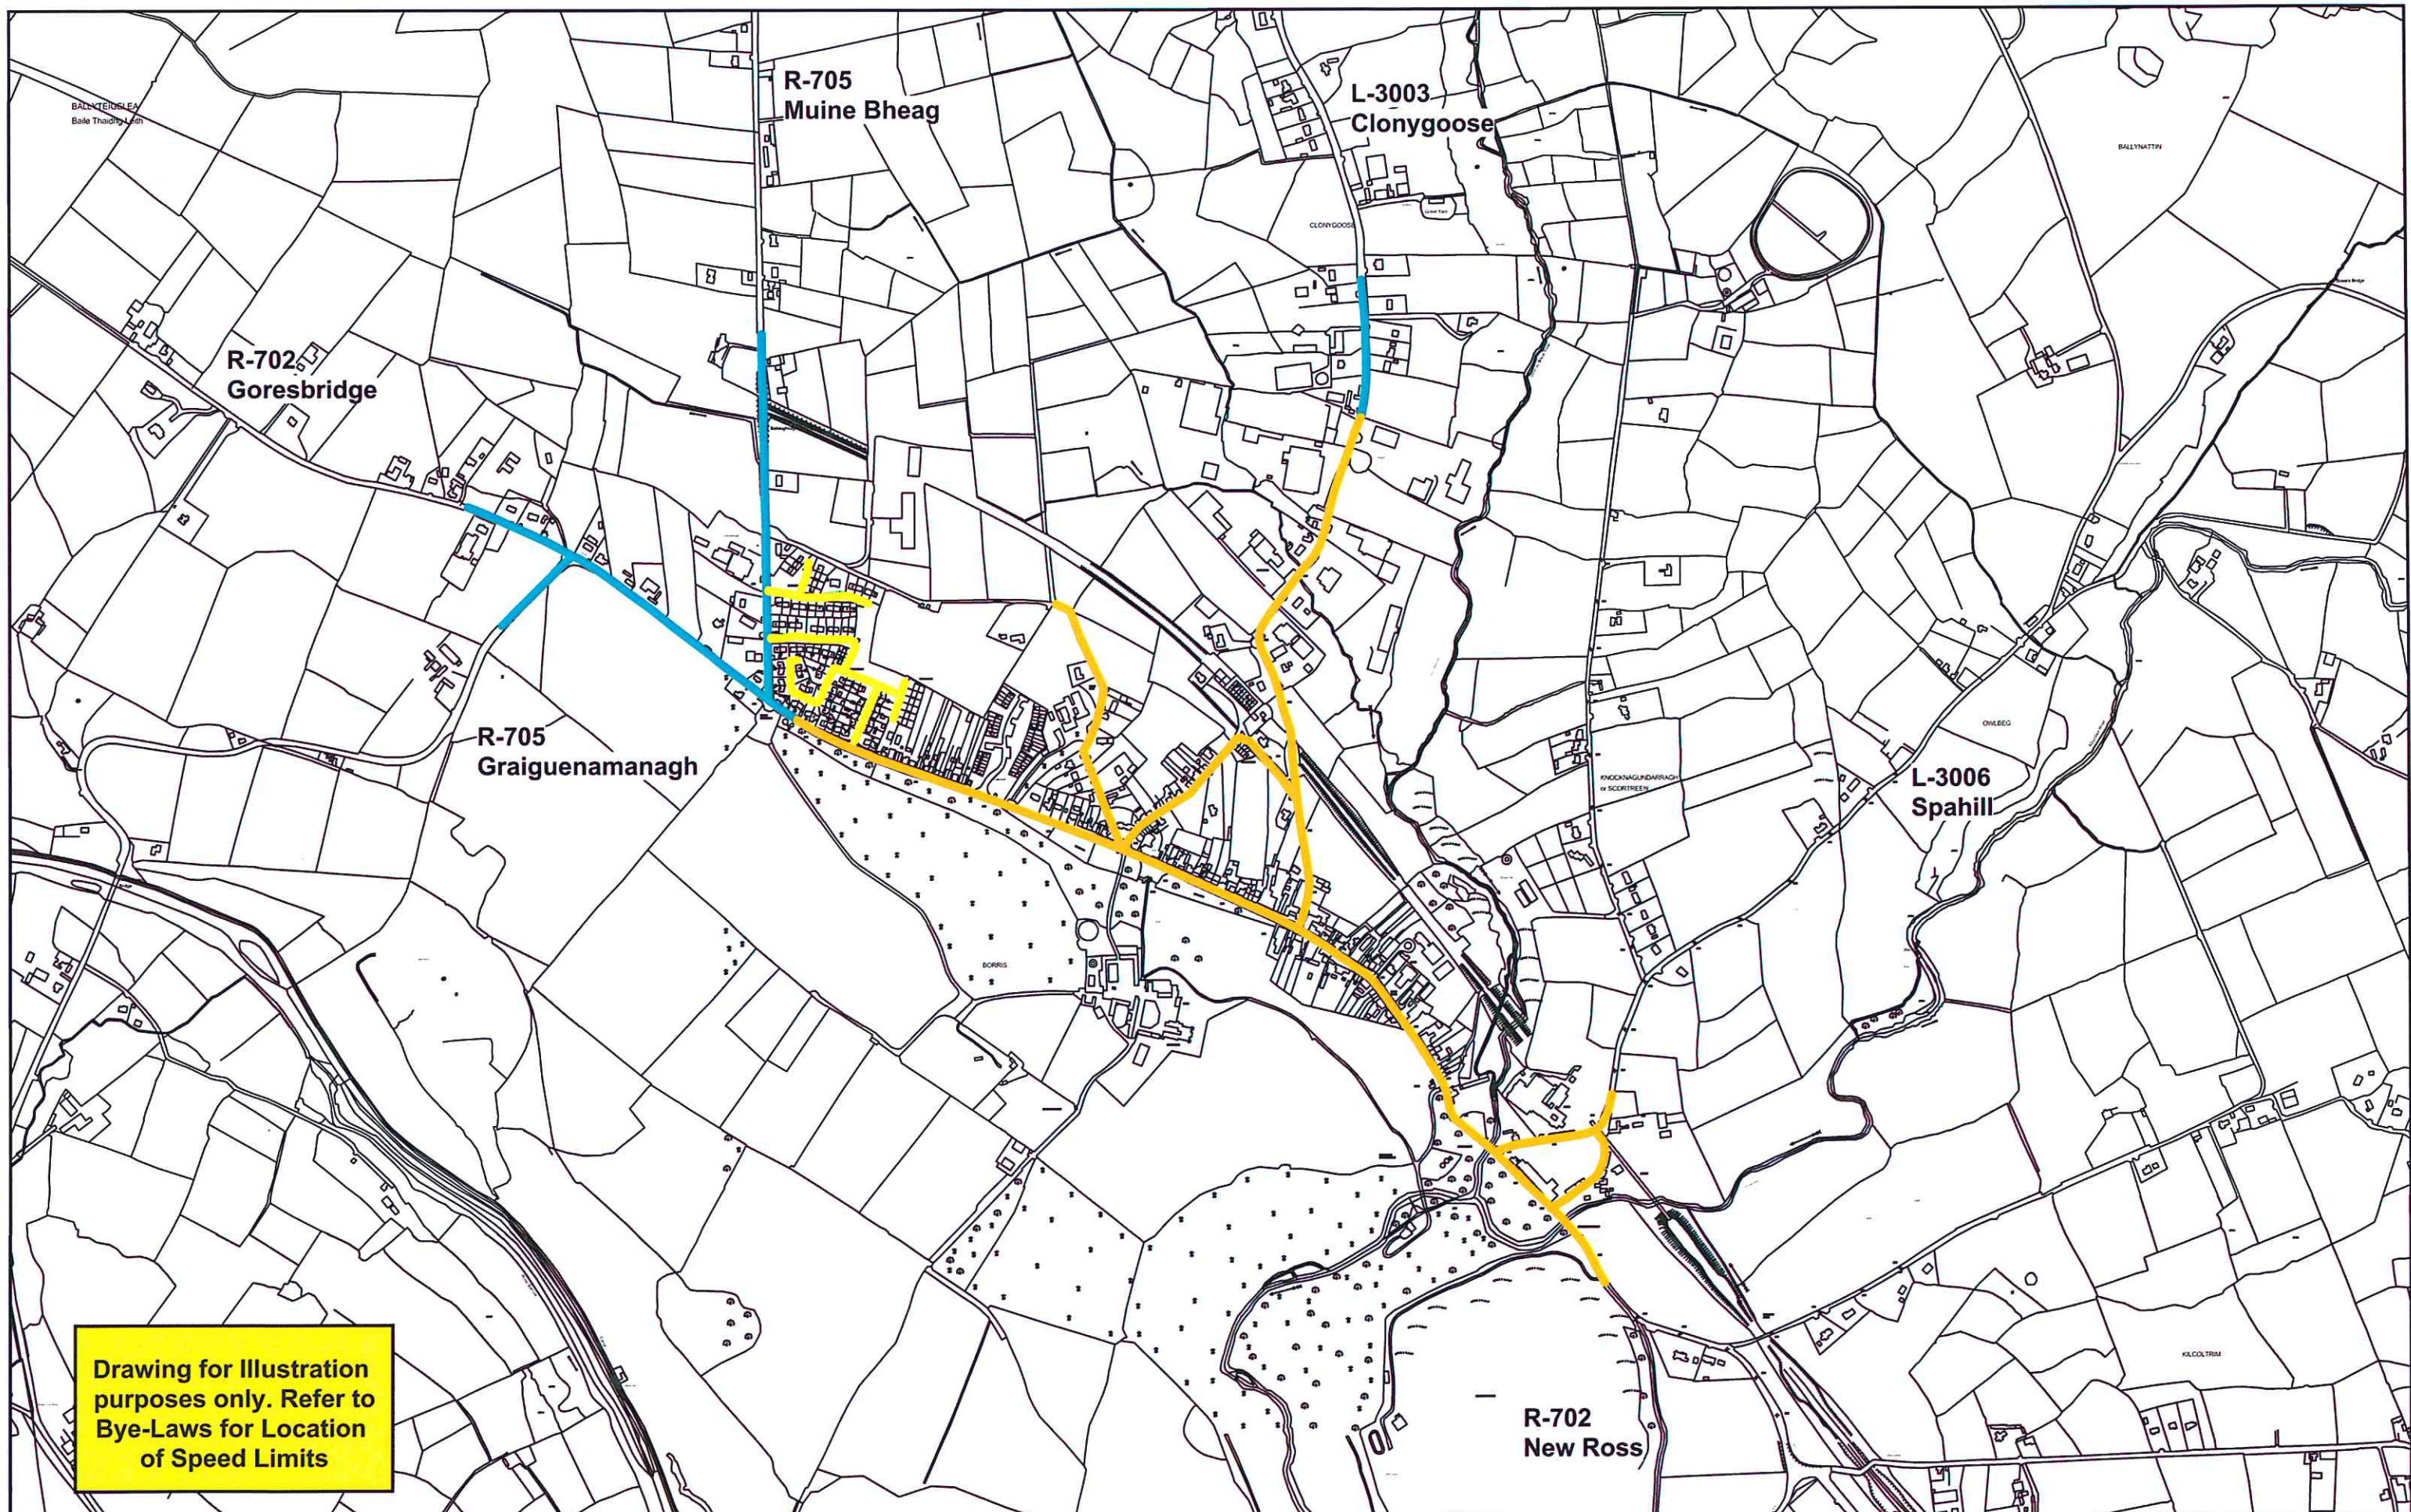

Drawing for illustration purposes only. Refer to Bye-Laws for Location of Speed Limits

Carlow County Council Roads Department
 County Hall
 Athy Road
 Carlow
 Director of Services: Dan McInerney
 Phone (059)9170300 Fax (059)9141503
 Email: secretar@carlowcoco.ie


Drawing Legend					
20 Km/h	NONE	50 Km/h		100 Km/h	
30 Km/h		60 Km/h		120 Km/h	
40 Km/h		80 Km/h		Built Up Area Speed Limit 50 Km / hr	

INCLUDES ORDANCE SURVEY DATA UNDER OSI LICENCE NUMBER CARLOWXXXXXX/CCMA/CARLOW COUNTY COUNCIL
 UNAUTHORISED REPRODUCTION INFRINGES OSI & GOVERNMENT OF IRELAND COPYRIGHT OSI 2018



County Carlow Road Traffic Special Speed Limit Bye-Laws 2018

Location	Borris	
District	Muine Bheag M.D.	
Scale	1/10000	Date May 2018
DWG NO.	CW-SL-6	Revision

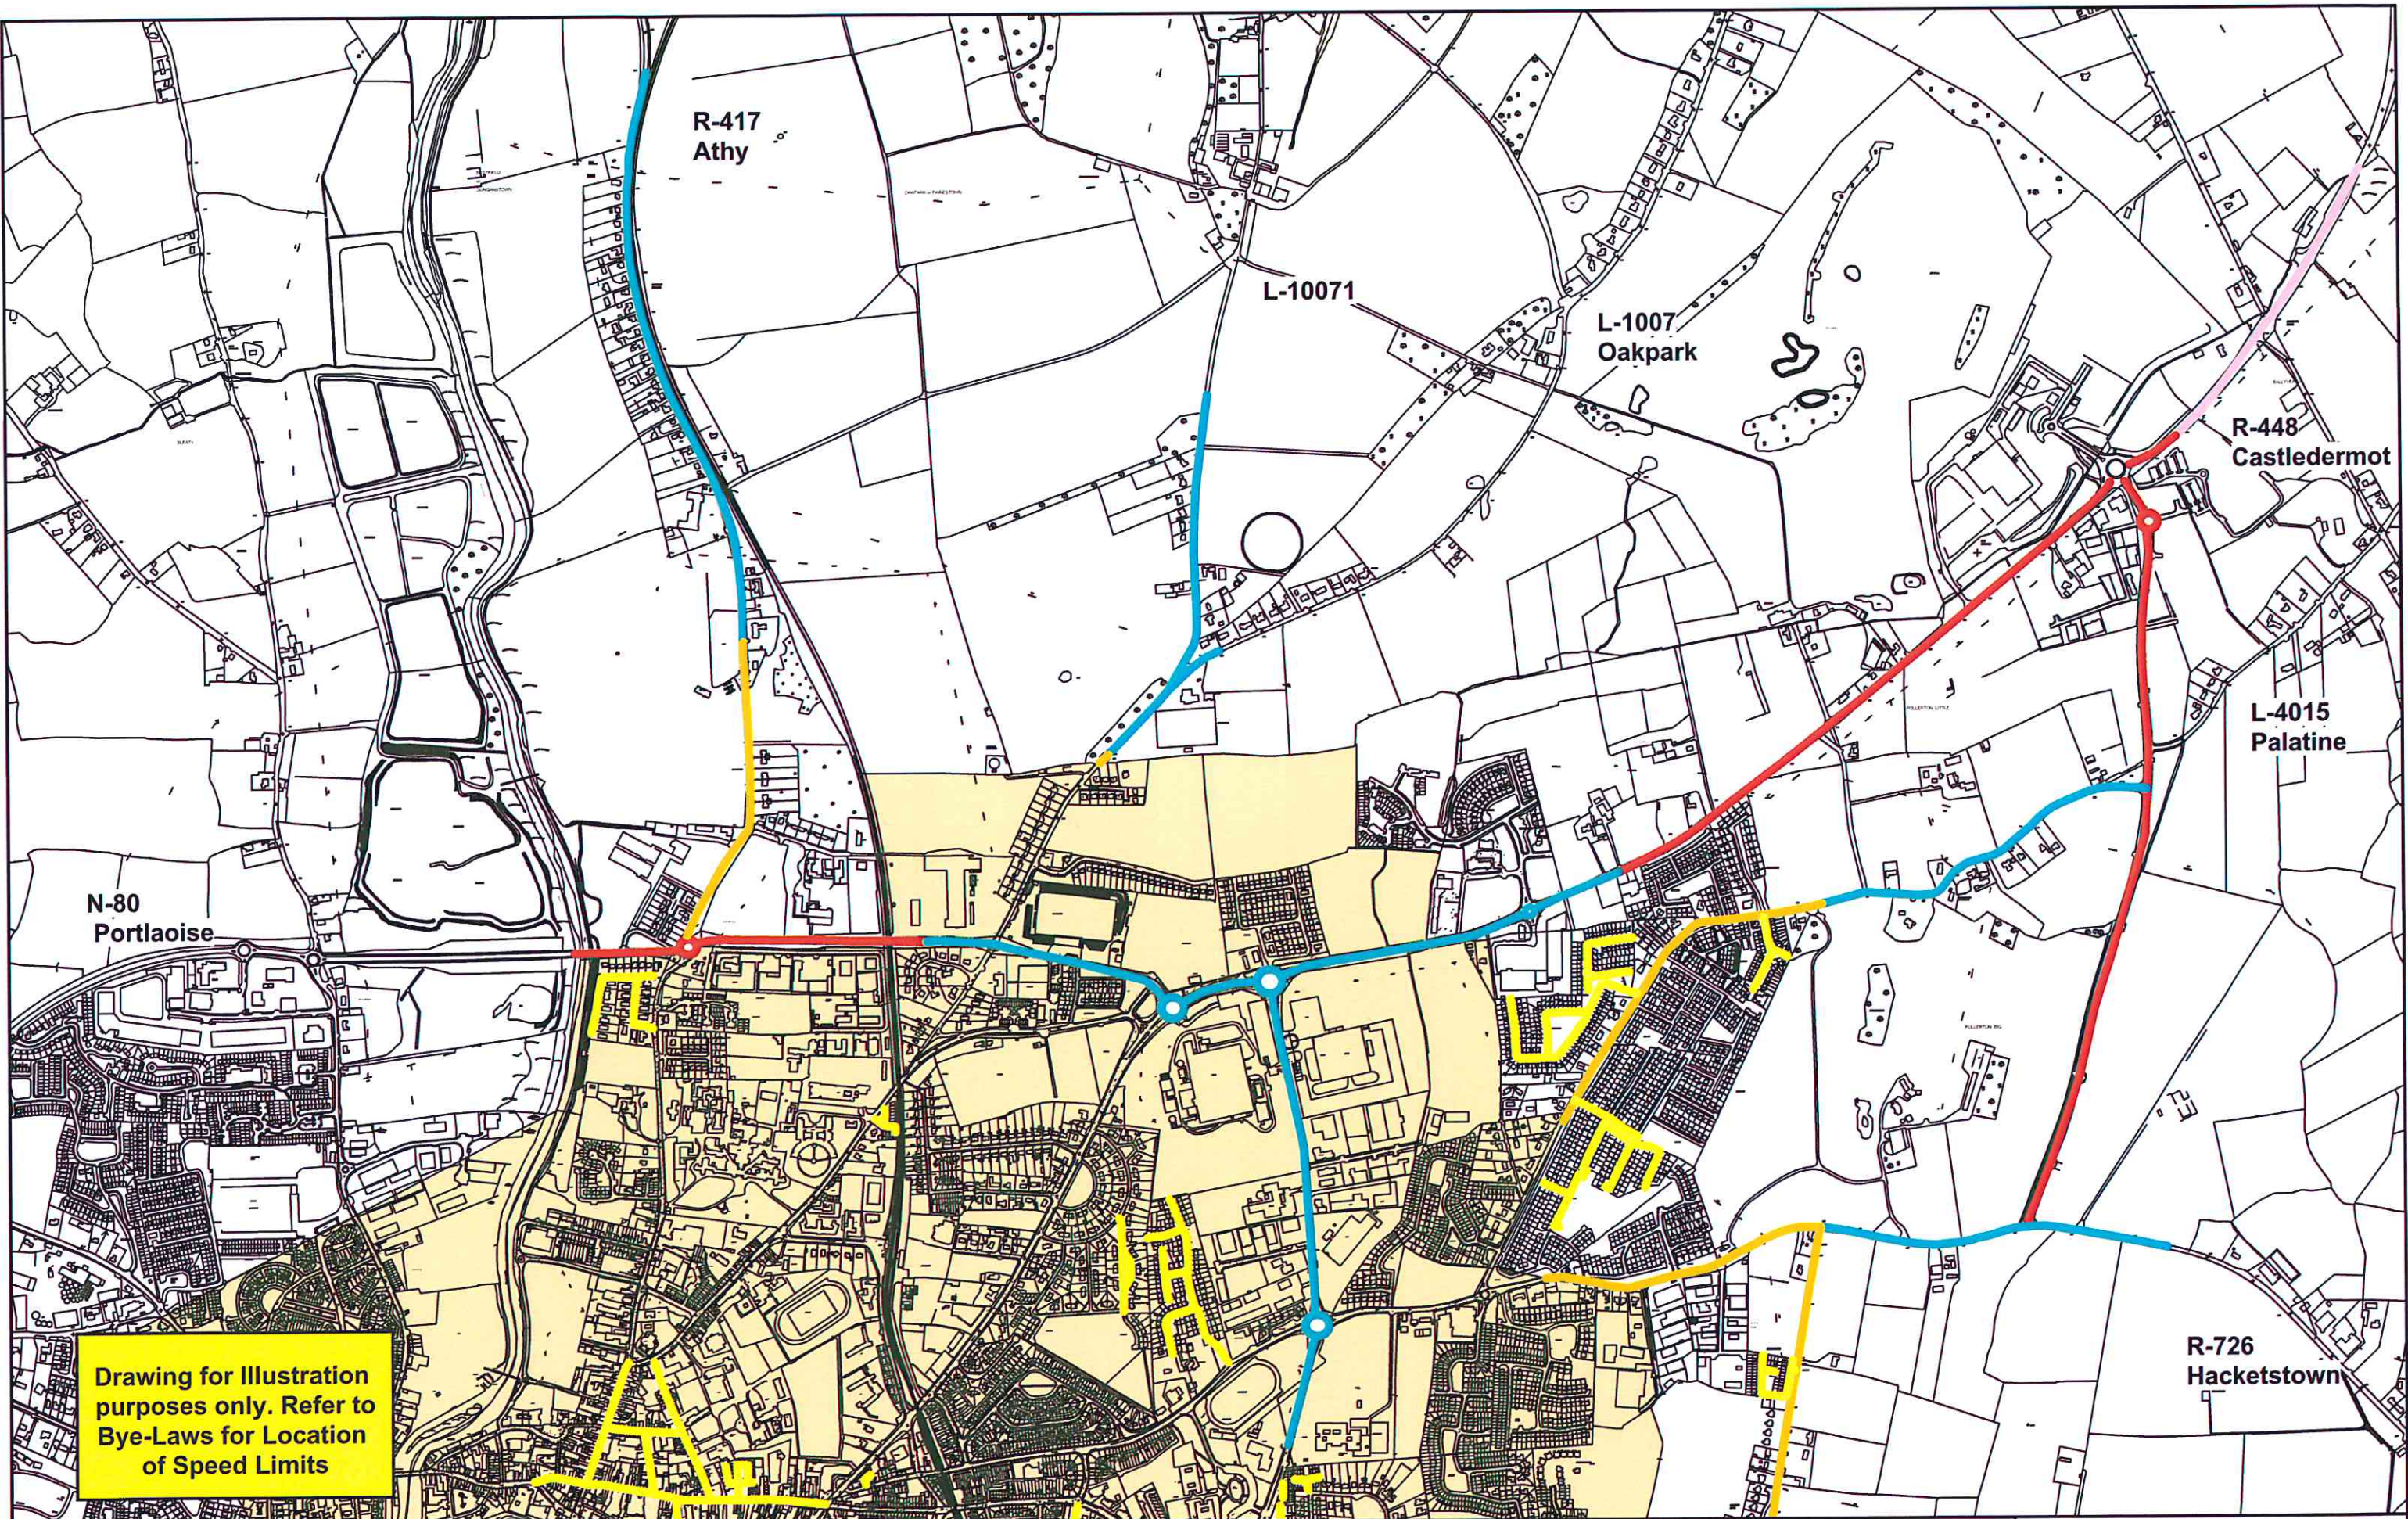

Drawing for Illustration purposes only. Refer to Bye-Laws for Location of Speed Limits

Carlow County Council Roads Department
 County Hall
 Athy Road
 Carlow
 Director of Services: Dan McInerney
 Phone (059)9170300 Fax (059)9141503
 Email: secretar@carlowcoco.ie

Drawing Legend


20 Km/h	NONE	50 Km/h		100 Km/h		Built Up Area	
30 Km/h		60 Km/h		120 Km/h		Speed Limit 50 Km/hr	
40 Km/h		80 Km/h					

INCLUDES ORDNANCE SURVEY DATA UNDER OSI LICENCE NUMBER CARLOWXXX/XX/CCMA/CARLOW COUNTY COUNCIL
 UNAUTHORISED REPRODUCTION INFRINGES OSI & GOVERNMENT OF IRELAND COPYRIGHT OSI 2018



County Carlow Road Traffic Special Speed Limit Bye-Laws 2018

Location	Carlow 1 of 2	
District	Carlow M.D.	
Scale	1/12500	Date
DWG NO	CW-SL-50A	Revision
		May 2018

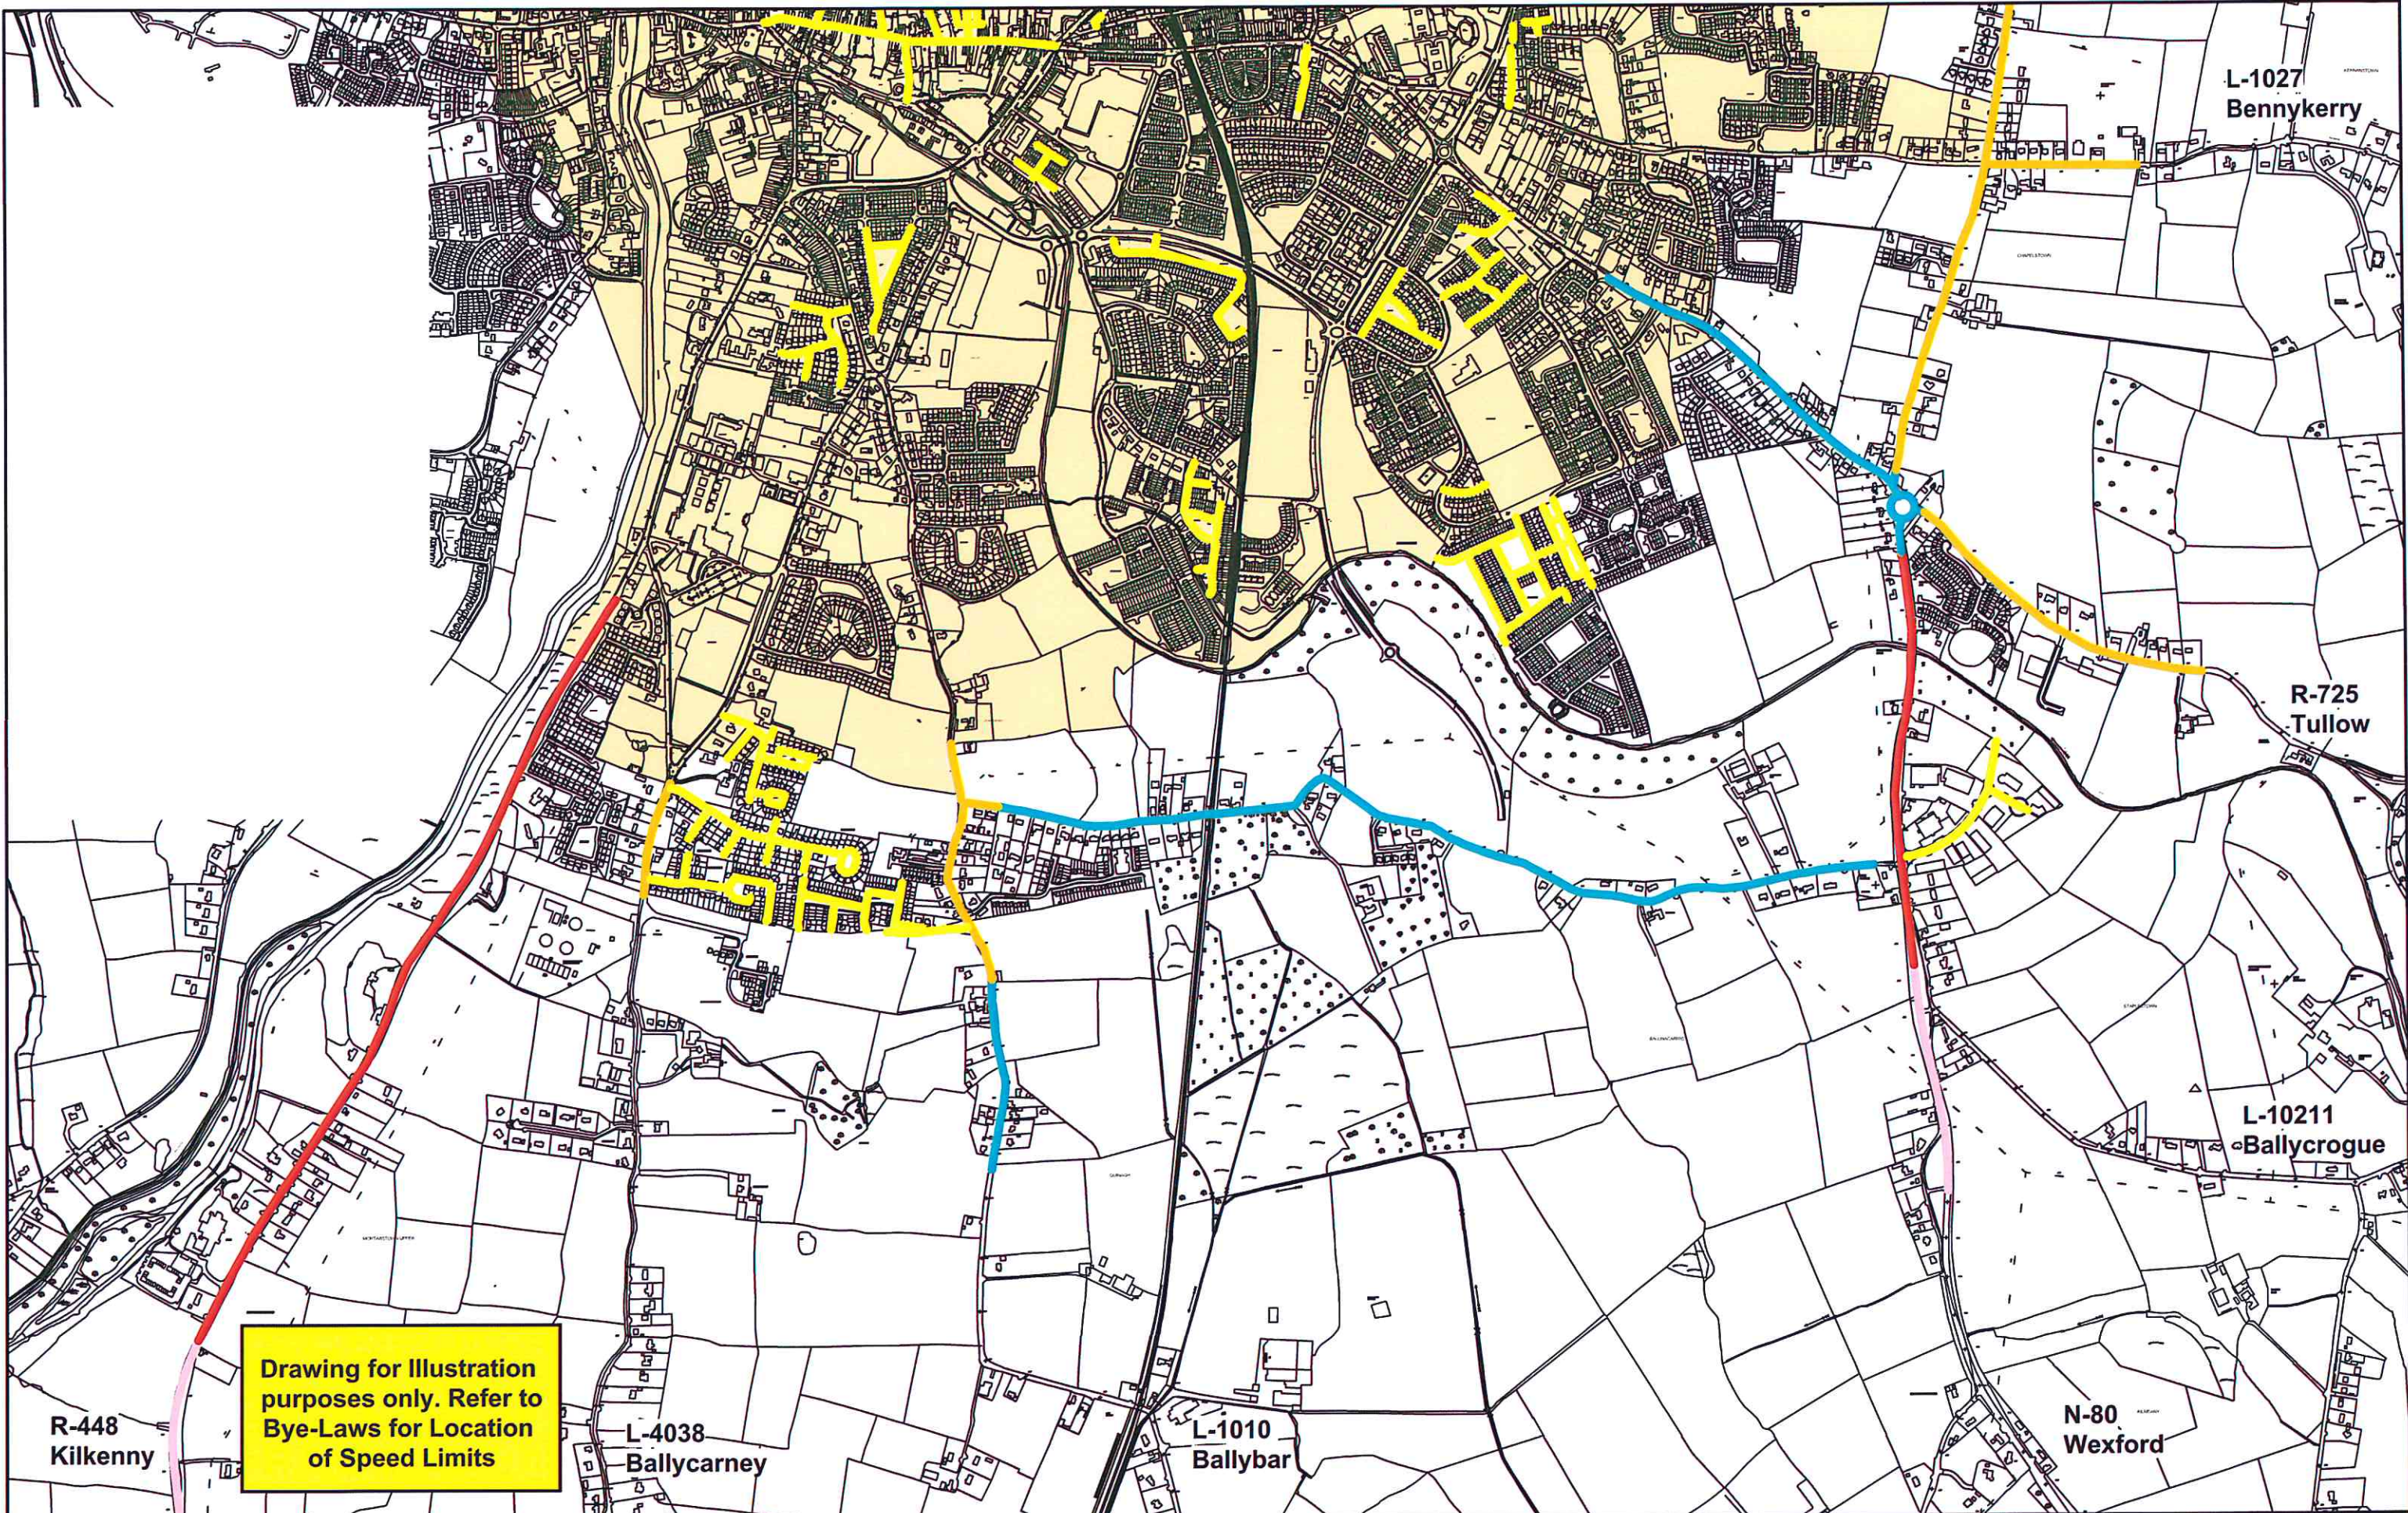

Drawing for Illustration purposes only. Refer to Bye-Laws for Location of Speed Limits

Carlow County Council Roads Department
 County Hall
 Athy Road
 Carlow
 Director of Services: Dan McInerney
 Phone (059)9170300 Fax (059)9141503
 Email: secretar@carlowcoco.ie

Drawing Legend


20 Km/h	NONE	50 Km/h		100 Km/h		Built Up Area	
30 Km/h		60 Km/h		120 Km/h		Speed Limit 50 Km / hr	
40 Km/h		80 Km/h					

INCLUDES ORDNANCE SURVEY DATA UNDER OSI LICENCE NUMBER CARLOWXXX/XX/CCMA/CARLOW COUNTY COUNCIL
 UNAUTHORISED REPRODUCTION INFRINGES OSI & GOVERNMENT OF IRELAND COPYRIGHT OSI 2018



**County Carlow Road
 Traffic Special Speed
 Limit Bye-Laws 2018**

Location	Carlow 2 of 2	
District	Carlow M.D.	
Scale	1/12500	Date May 2018
DWG NO	CW-SL-50B	Revision

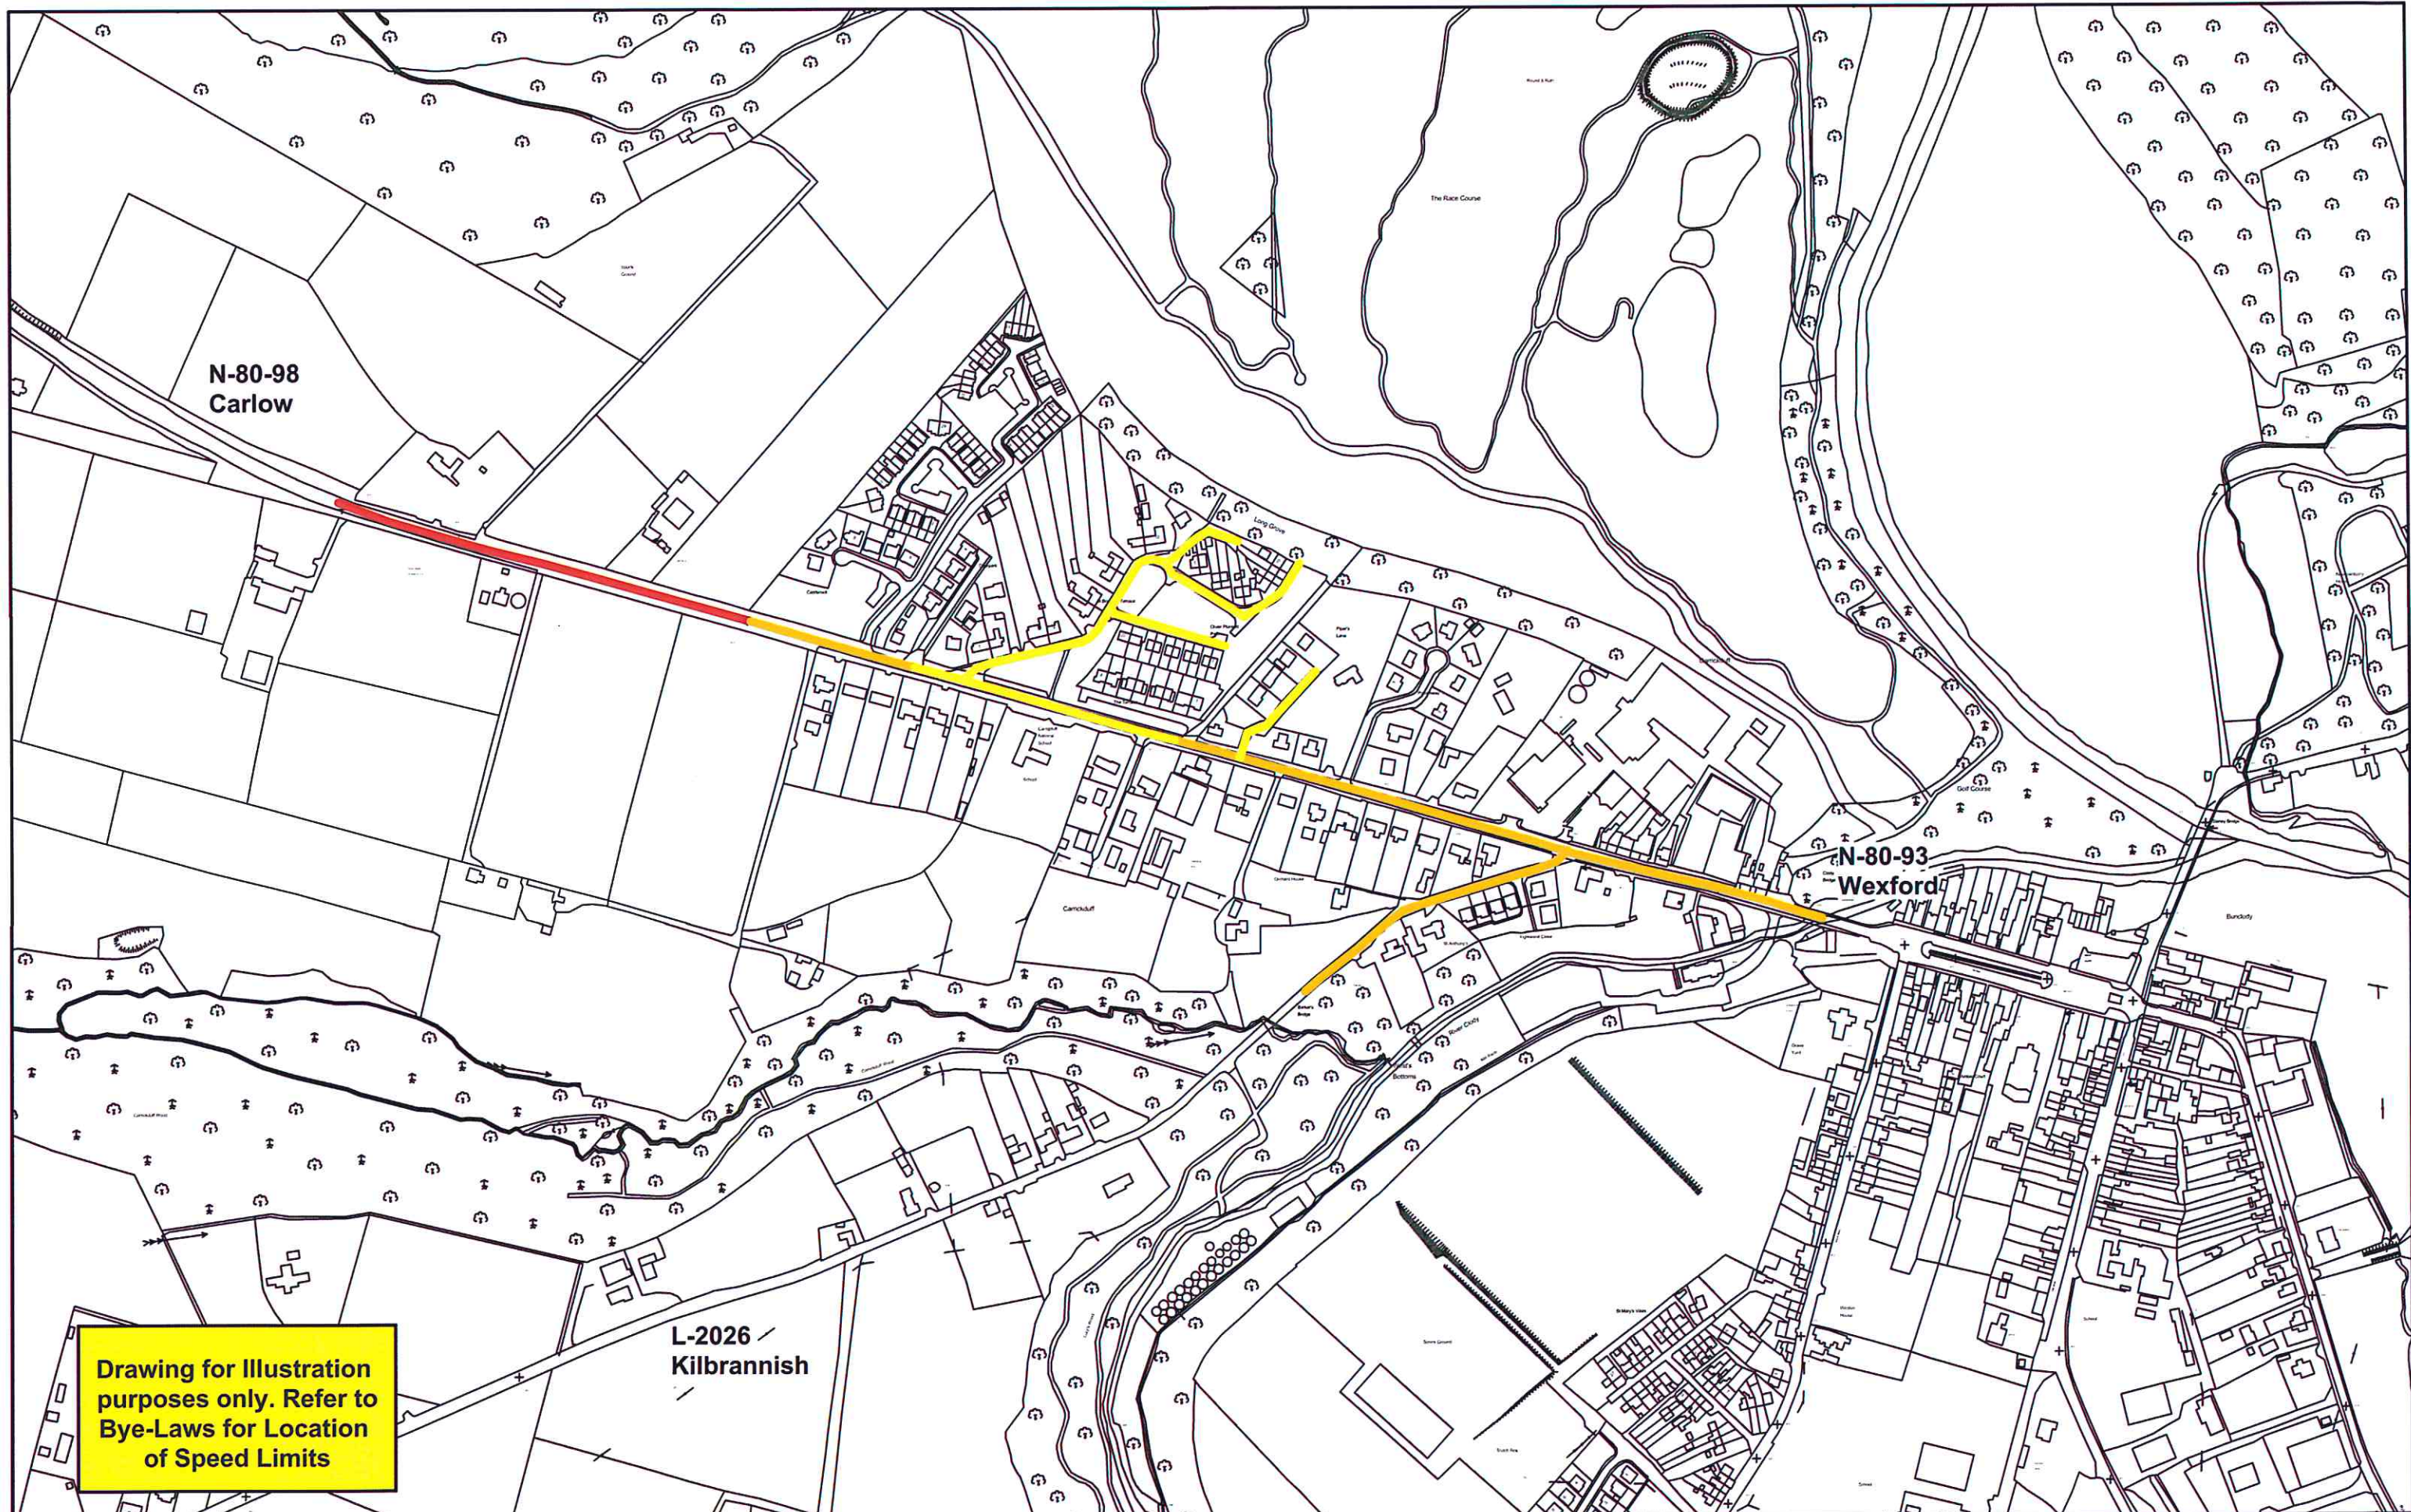

Drawing for Illustration purposes only. Refer to Bye-Laws for Location of Speed Limits

Drawing Legend				
20 Km/h	NONE	50 Km/h	100 Km/h	Built Up Area
30 Km/h		60 Km/h	120 Km/h	Speed Limit 50 Km / hr
40 Km/h		80 Km/h		


INCLUDES ORDNANCE SURVEY DATA UNDER OSI LICENCE NUMBER CARLOWXXXXXX/CCMA/CARLOW COUNTY COUNCIL
UNAUTHORISED REPRODUCTION INFRINGES OSI & GOVERNMENT OF IRELAND COPYRIGHT OSI 2018



County Carlow Road Traffic Special Speed Limit Bye-Laws 2018

Location	Carrickduff		
District	Muine Bheag M.D.		
Scale	1/5000	Date	May 2018
DWG NO.	CW-SL-7	Revision	

Carlow County Council Roads Department
County Hall
Athy Road
Carlow
Director of Services: Dan McInerney
Phone (059)9170300 Fax (059)9141503
Email: secretar@carlowcoco.ie

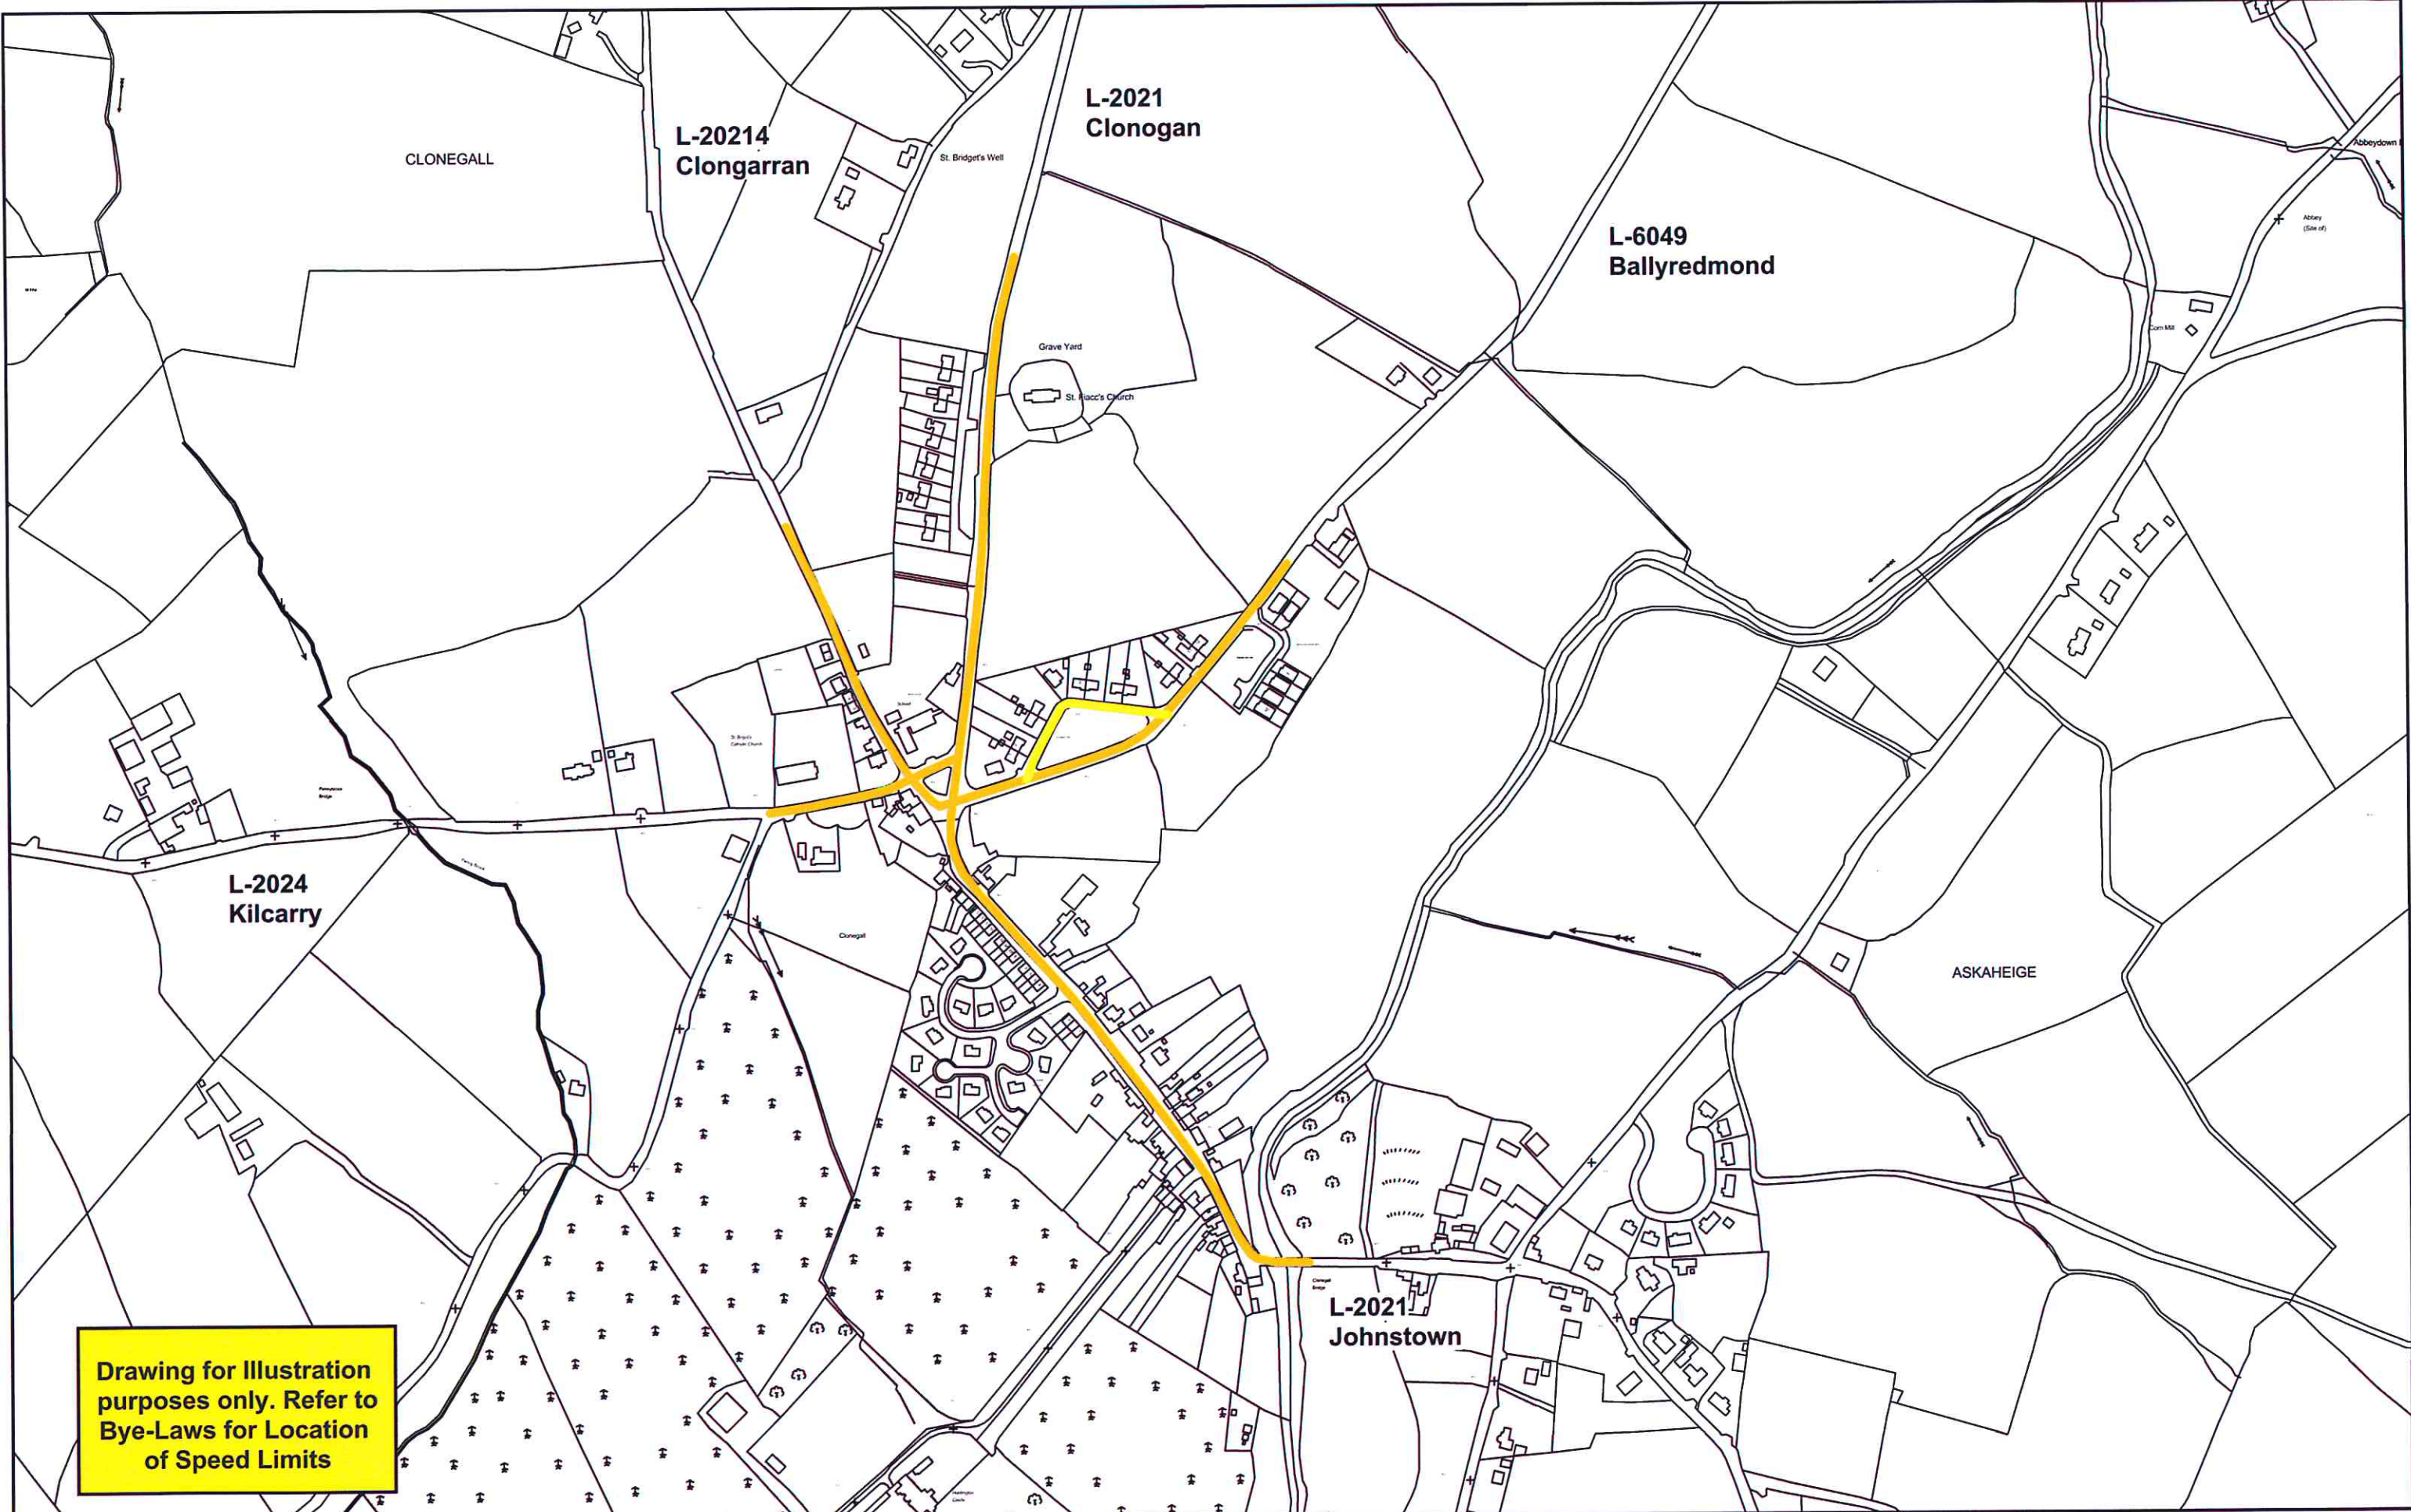

Drawing for Illustration purposes only. Refer to Bye-Laws for Location of Speed Limits

Carlow County Council Roads Department
 County Hall
 Athy Road
 Carlow
 Director of Services: Dan McInerney
 Phone (059)9170300 Fax (059)9141503
 Email: secretar@carlowcoco.ie


Drawing Legend				
20 Km/h	NONE	50 Km/h	100 Km/h	Built Up Area
30 Km/h		60 Km/h	120 Km/h	Speed Limit 50 Km / hr
40 Km/h		80 Km/h		

INCLUDES ORDANCE SURVEY DATA UNDER OSI LICENCE NUMBER CARLOWXXXX/XX/CCMA/CARLOW COUNTY COUNCIL
 UNAUTHORISED REPRODUCTION INFRINGES OSI & GOVERNMENT OF IRELAND COPYRIGHT OSI 2018



County Carlow Road Traffic Special Speed Limit Bye-Laws 2018

Location		Clonegall	
District		Muine Bheag M.D.	
Scale	1/5000	Date	May 2018
DWG NO.	CW-SL-8	Revision	

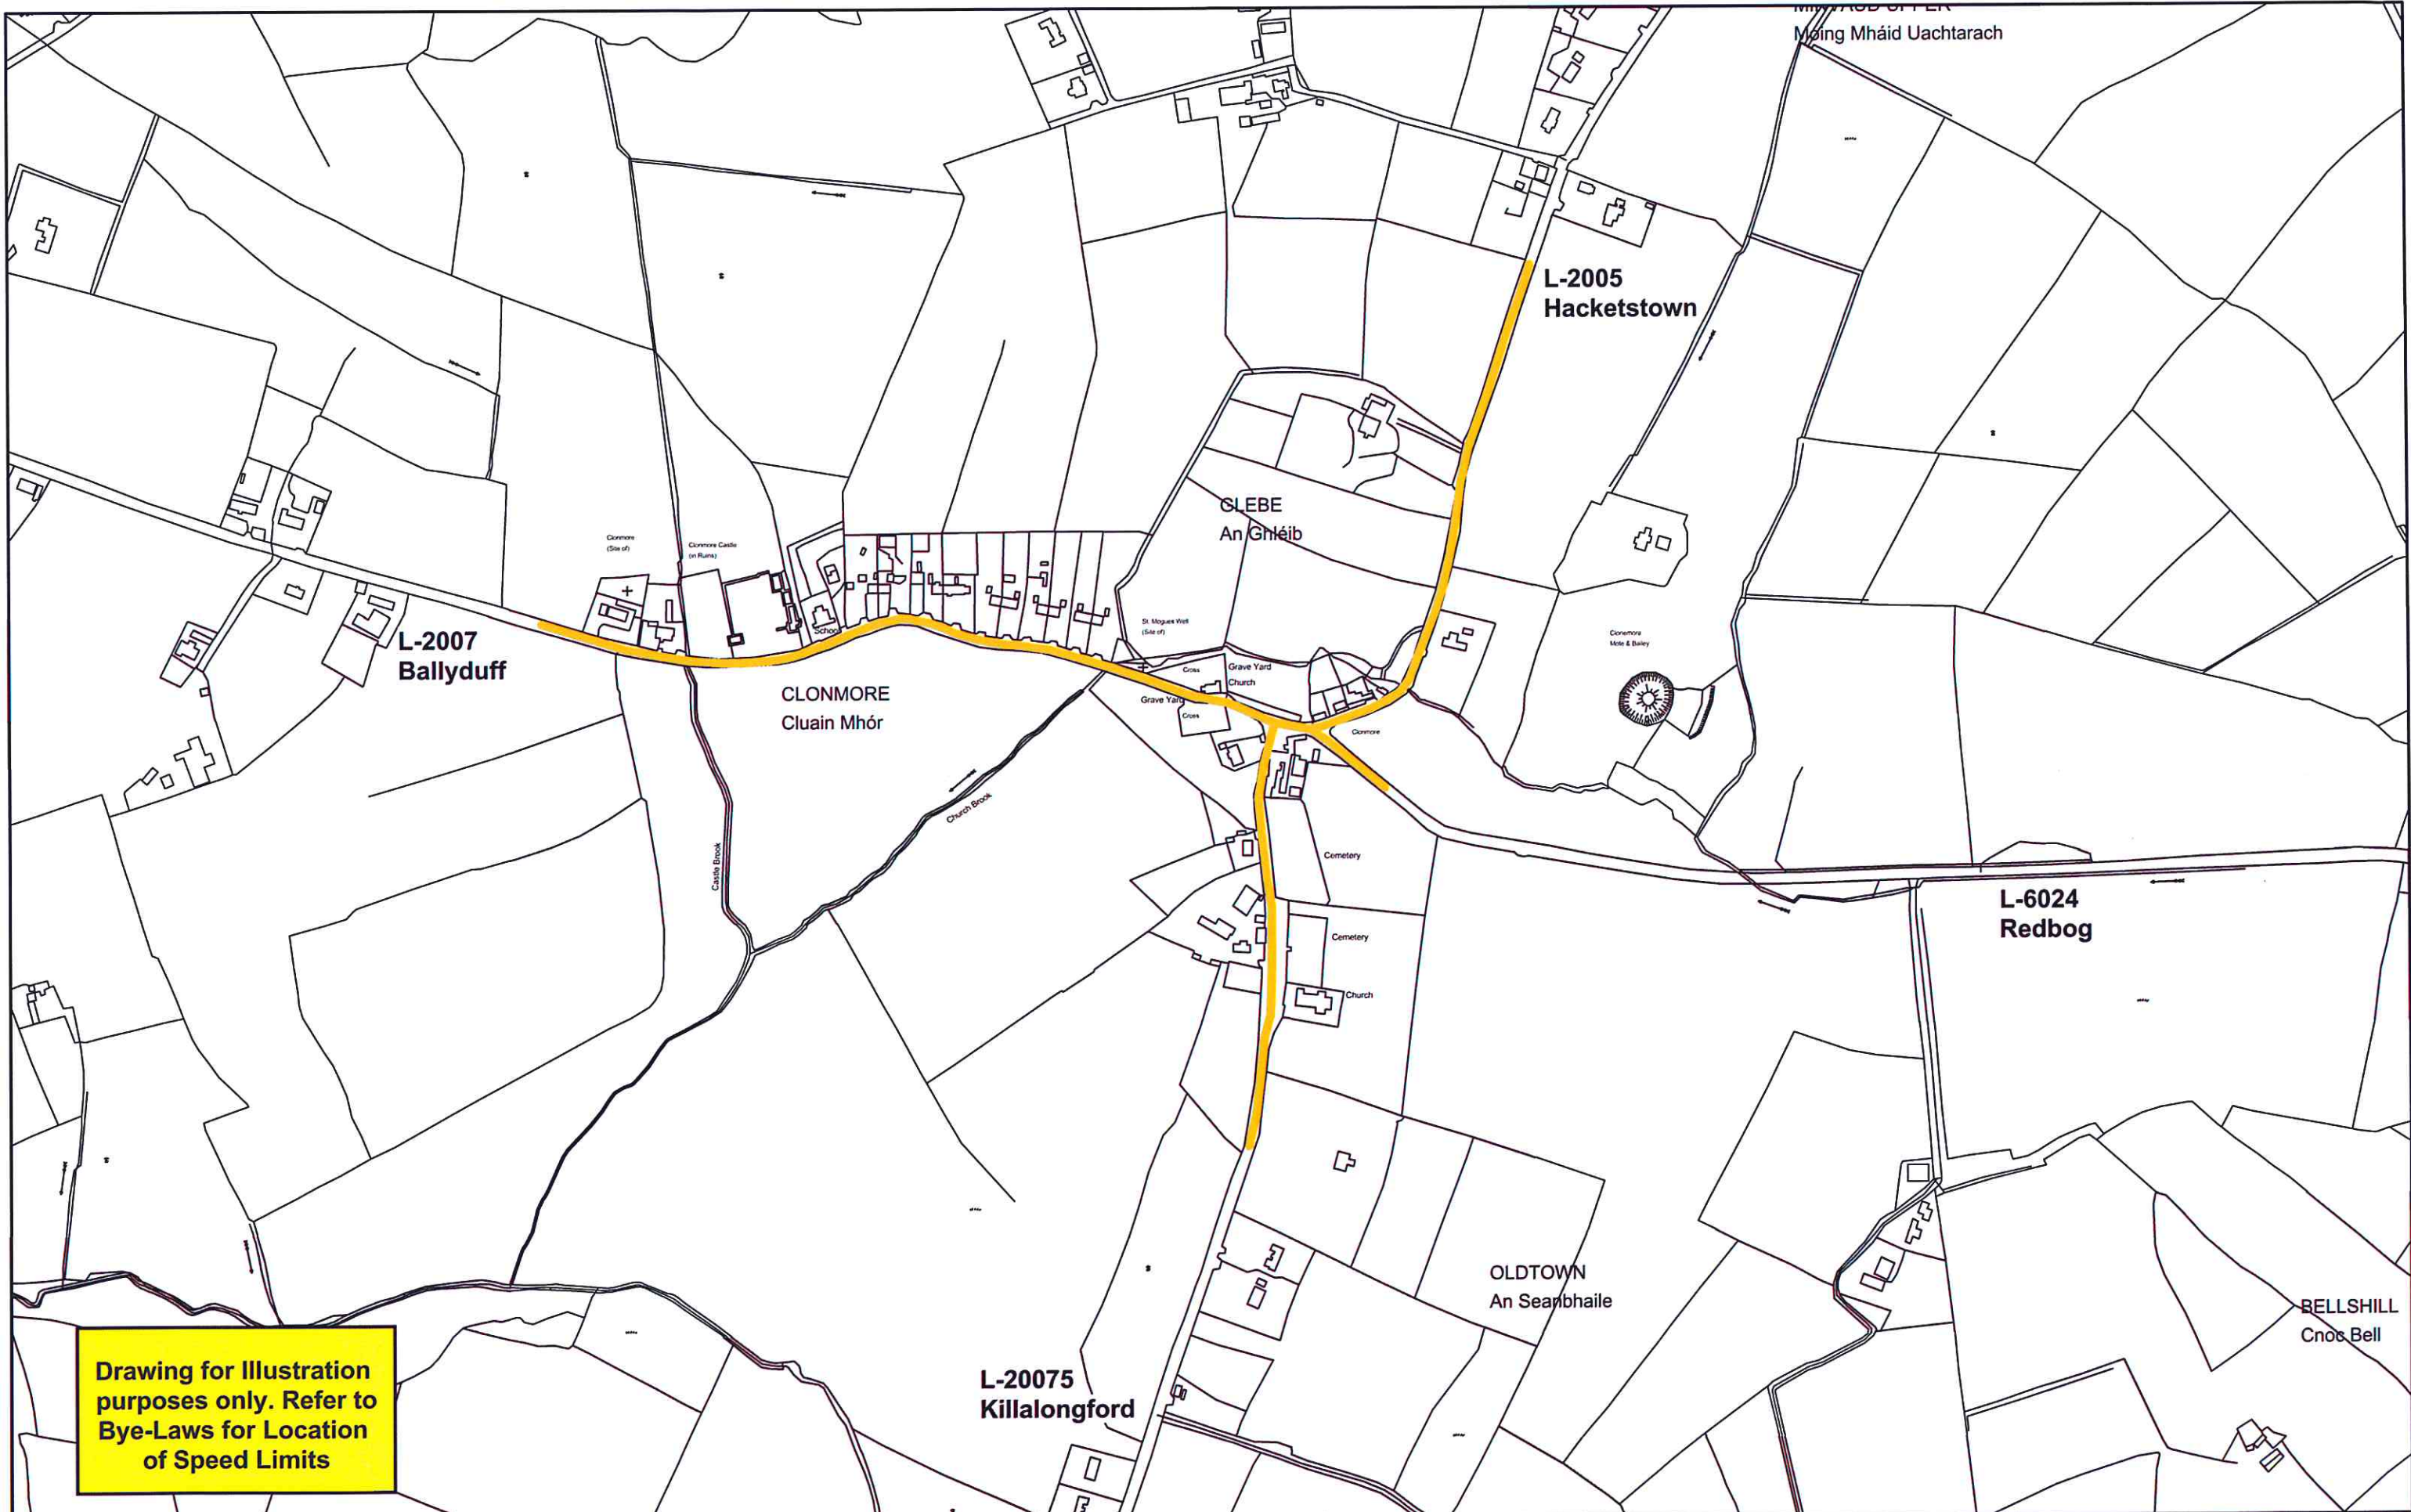

Drawing for Illustration purposes only. Refer to Bye-Laws for Location of Speed Limits

Carlow County Council Roads Department
 County Hall
 Athy Road
 Carlow
 Director of Services: Dan McInerney
 Phone (059)9170300 Fax (059)9141503
 Email: secretar@carlowcoco.ie

Drawing Legend			
20 Km/h	NONE	50 Km/h	100 Km/h
30 Km/h		60 Km/h	120 Km/h
40 Km/h		80 Km/h	
		Built Up Area Speed Limit 50 Km / hr	

INCLUDES ORDANCE SURVEY DATA UNDER OSI LICENCE NUMBER CARLOWXXXXXX/CCMA/CARLOW COUNTY COUNCIL
 UNAUTHORISED REPRODUCTION INFRINGES OSI & GOVERNMENT OF IRELAND COPYRIGHT OSI 2018



County Carlow Road Traffic Special Speed Limit Bye-Laws 2018

Location		Clonmore	
District		Carlow M.D.	
Scale	1/5000	Date	May 2018
DWG NO.	CW-SL-9	Revision	



Drawing for Illustration purposes only. Refer to Bye-Laws for Location of Speed Limits

Carlow County Council Roads Department
 County Hall
 Athy Road
 Carlow
 Director of Services: Dan McInerney
 Phone (059)9170300 Fax (059)9141503
 Email: secretar@carlowcoco.ie


Drawing Legend					
20 Km/h	NONE	50 Km/h		100 Km/h	
30 Km/h		60 Km/h		120 Km/h	
40 Km/h		80 Km/h			
				Built Up Area Speed Limit 50 Km / hr	

INCLUDES ORDNANCE SURVEY DATA UNDER OSI LICENCE NUMBER CARLOWXXXXXX/CCMA/CARLOW COUNTY COUNCIL
 UNAUTHORISED REPRODUCTION INFRINGES OSI & GOVERNMENT OF IRELAND COPYRIGHT OSI 2018



County Carlow Road Traffic Special Speed Limit Bye-Laws 2018

Location	Drumfea		
District	Muine Bheag M.D.		
Scale	1/2500	Date	May 2018
DWG NO.	CW-SL-10	Revision	

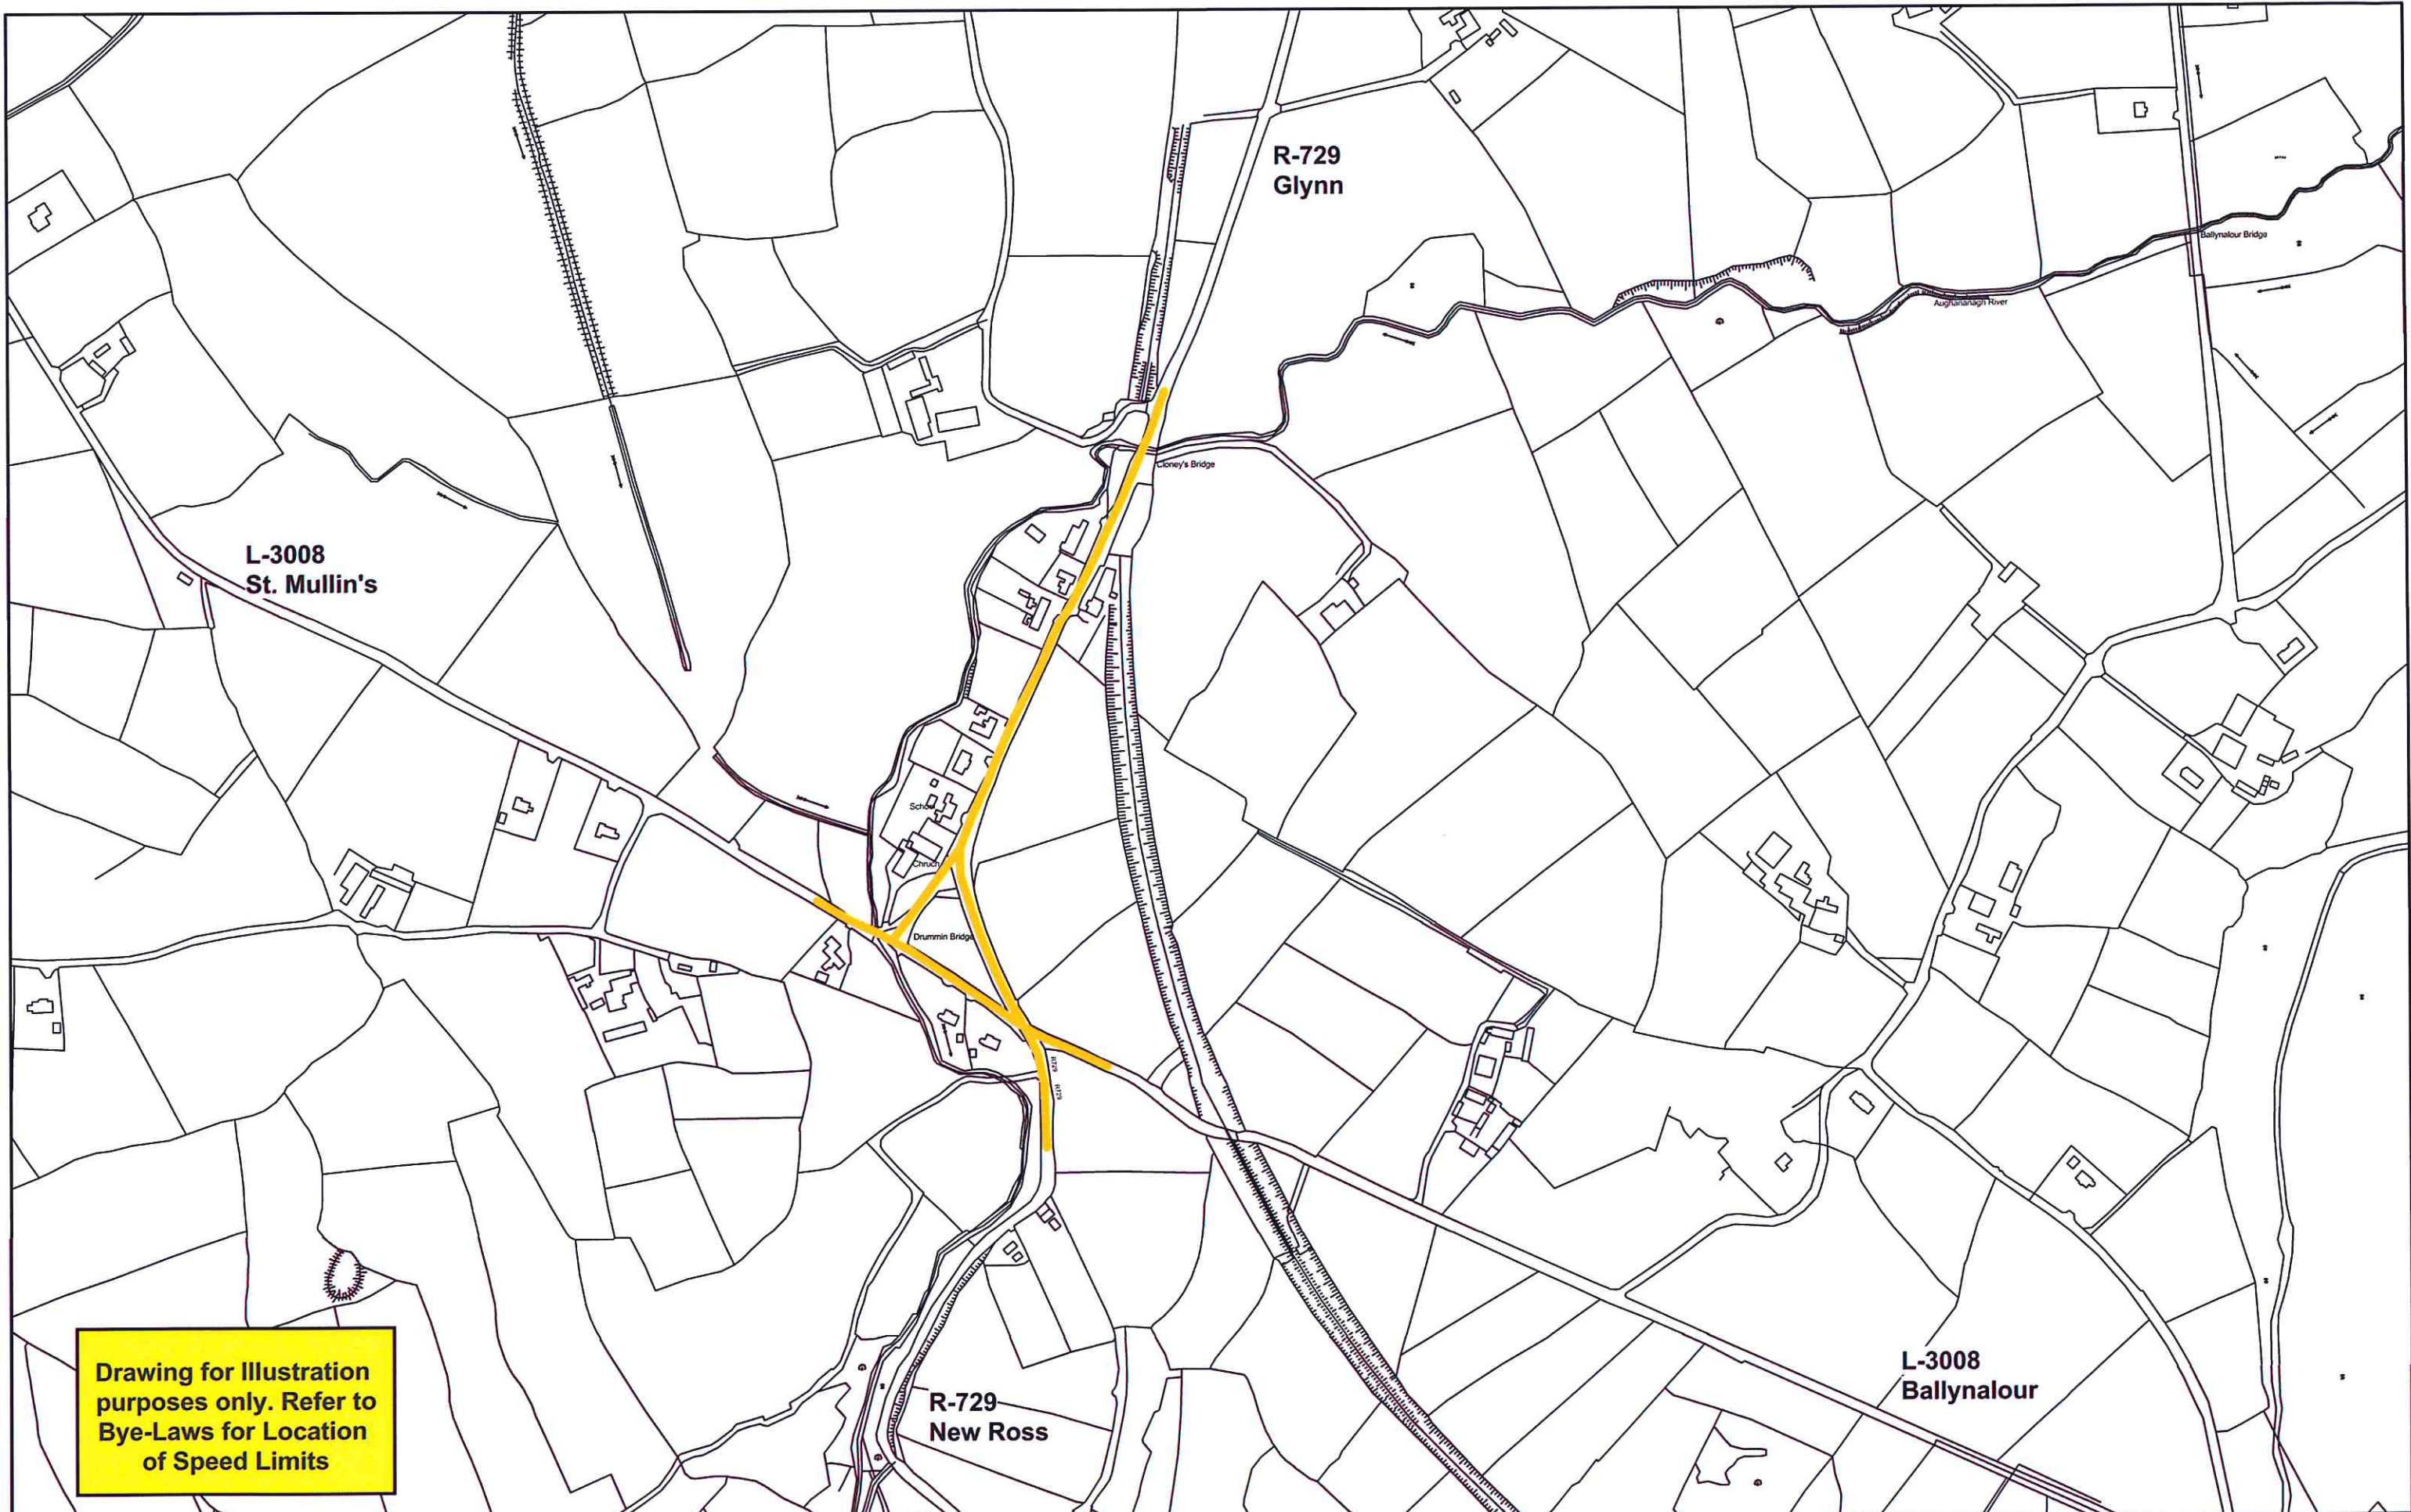

Drawing for Illustration purposes only. Refer to Bye-Laws for Location of Speed Limits

Carlow County Council Roads Department
 County Hall
 Athy Road
 Carlow
 Director of Services: Dan McInerney
 Phone (059)9170300 Fax (059)9141503
 Email: secretar@carlowcoco.ie


Drawing Legend				
20 Km/h	NONE	50 Km/h	100 Km/h	Built Up Area
30 Km/h		60 Km/h	120 Km/h	Speed Limit 50 Km / hr
40 Km/h		80 Km/h		

INCLUDES ORDANCE SURVEY DATA UNDER OSI LICENCE NUMBER CARLOWXXXXXX/CCMA/CARLOW COUNTY COUNCIL
 UNAUTHORISED REPRODUCTION INFRINGES OSI & GOVERNMENT OF IRELAND COPYRIGHT OSI 2018







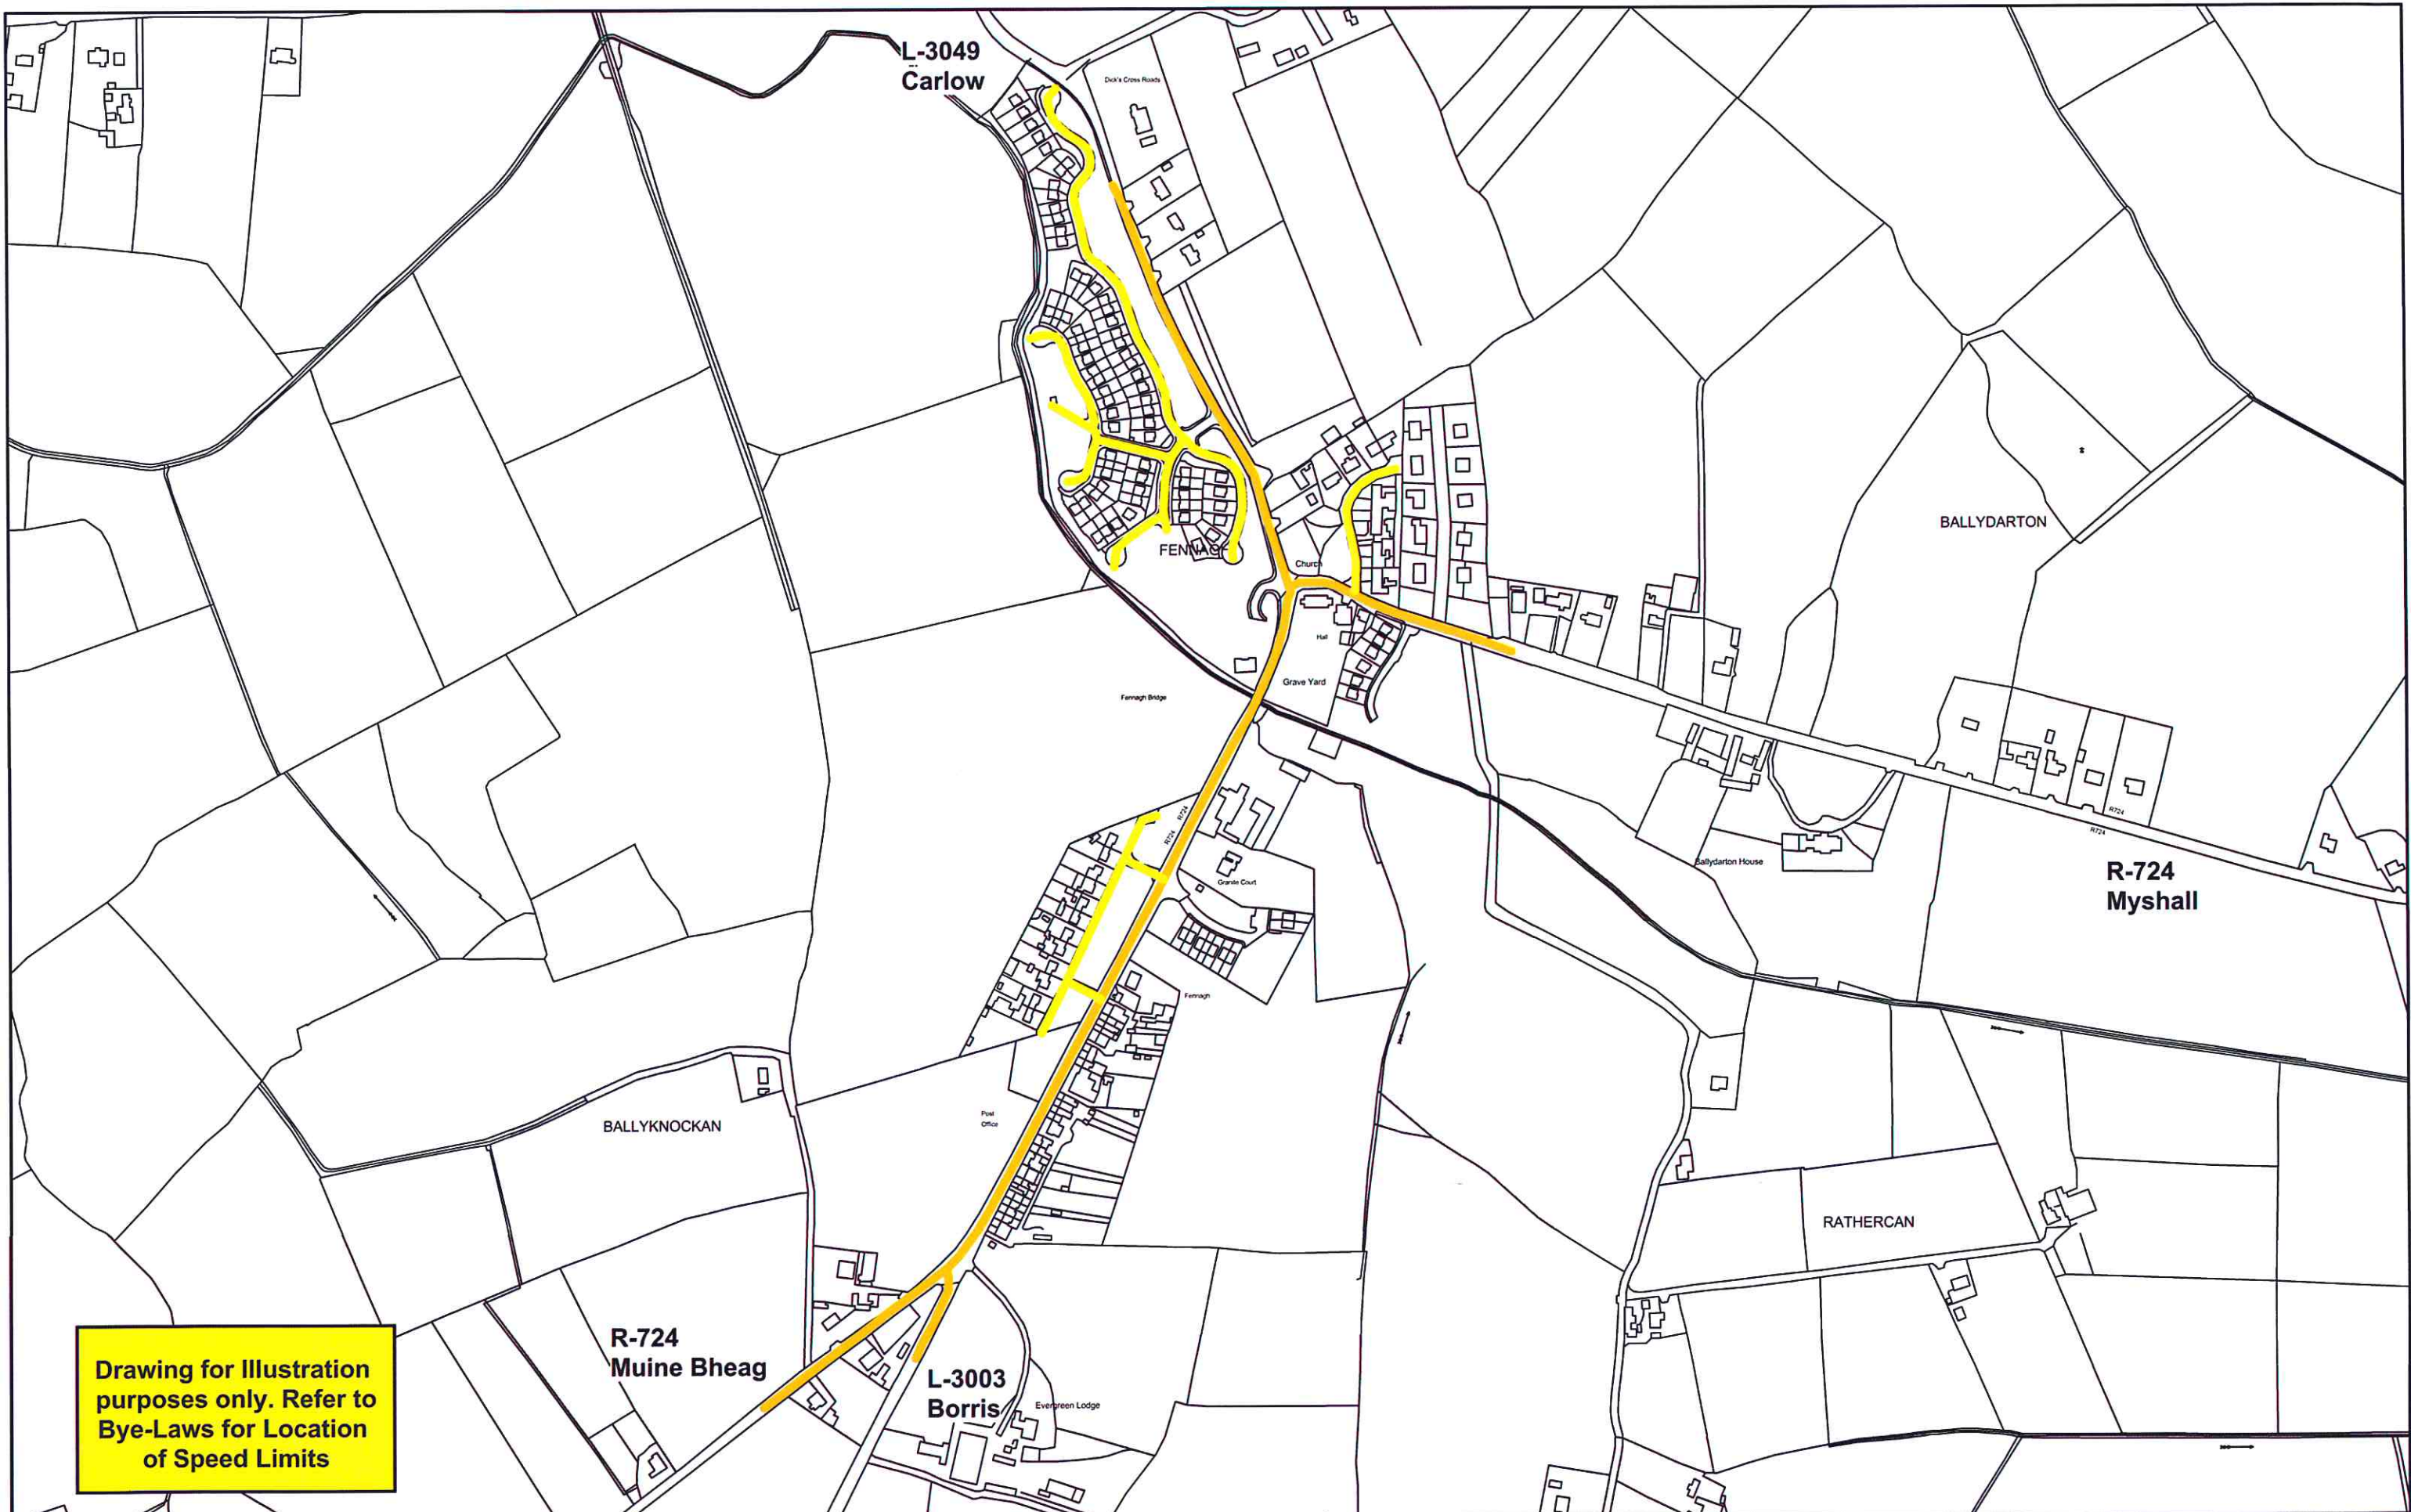



County Carlow Road Traffic Special Speed Limit Bye-Laws 2018

Location	Drummin
District	Muine Bheag M.D.
Scale	1/5000
Date	May 2018
DWG NO.	CW-SL-11
Revision	



Drawing for Illustration purposes only. Refer to Bye-Laws for Location of Speed Limits


 Carlow County Council Roads Department
 County Hall
 Athy Road
 Carlow
 Director of Services: Dan McInerney
 Phone (059)9170300 Fax (059)9141503
 Email: secretar@carlowcoco.ie

Drawing Legend					
20 Km/h	NONE	50 Km/h		100 Km/h	
30 Km/h		60 Km/h		120 Km/h	
40 Km/h		80 Km/h			
			Built Up Area		Speed Limit 50 Km / hr
<small>INCLUDES ORDNANCE SURVEY DATA UNDER OSI LICENCE NUMBER CARLOWXXXX/XX/CCMA/CARLOW COUNTY COUNCIL UNAUTHORISED REPRODUCTION INFRINGES OSI & GOVERNMENT OF IRELAND COPYRIGHT OSI 2018</small>					



County Carlow Road Traffic Special Speed Limit Bye-Laws 2018

Location		Fenagh	
District		Muine Bheag M.D.	
Scale	1/5000	Date	May 2018
DWG NO.	CW-SL-12	Revision	



Drawing for Illustration purposes only. Refer to Bye-Laws for Location of Speed Limits

Carlow County Council Roads Department
 County Hall
 Athy Road
 Carlow
 Director of Services: Dan McInerney
 Phone (059)9170300 Fax (059)9141503
 Email: secretar@carlowcoco.ie

Drawing Legend					
20 Km/h	NONE	50 Km/h	100 Km/h	120 Km/h	Built Up Area Speed Limit 50 Km / hr
30 Km/h		60 Km/h			
40 Km/h		80 Km/h			

INCLUDES ORDNANCE SURVEY DATA UNDER OSI LICENCE NUMBER CARLOWXXX/XX/CCMA/CARLOW COUNTY COUNCIL
 UNAUTHORISED REPRODUCTION INFRINGES OSI & GOVERNMENT OF IRELAND COPYRIGHT OSI 2018



County Carlow Road Traffic Special Speed Limit Bye-Laws 2018

Location	Garryhill	
District	Muine Bheag M.D.	
Scale	1/2500	Date May 2018
DWG NO.	CW-SL-13	Revision



Drawing for Illustration purposes only. Refer to Bye-Laws for Location of Speed Limits

Carlow County Council Roads Department
 County Hall
 Athy Road
 Carlow
 Director of Services: Dan McInerney
 Phone (059)9170300 Fax (059)9141503
 Email: secretar@carlowcoco.ie


Drawing Legend					
20 Km/h	NONE	50 Km/h	100 Km/h	Built Up Area	Speed Limit 50 Km / hr
30 Km/h		60 Km/h	120 Km/h		
40 Km/h		80 Km/h			

INCLUDES ORDNANCE SURVEY DATA UNDER OSI LICENCE NUMBER CARLOWXXXXXX/CCMA/CARLOW COUNTY COUNCIL
 UNAUTHORISED REPRODUCTION INFRINGES OSI & GOVERNMENT OF IRELAND COPYRIGHT OSI 2018



County Carlow Road Traffic Special Speed Limit Bye-Laws 2018

Location		Glynn	
District		Muine Bheag M.D.	
Scale	1/2500	Date	May 2018
DWG NO.	CW-SL-14	Revision	

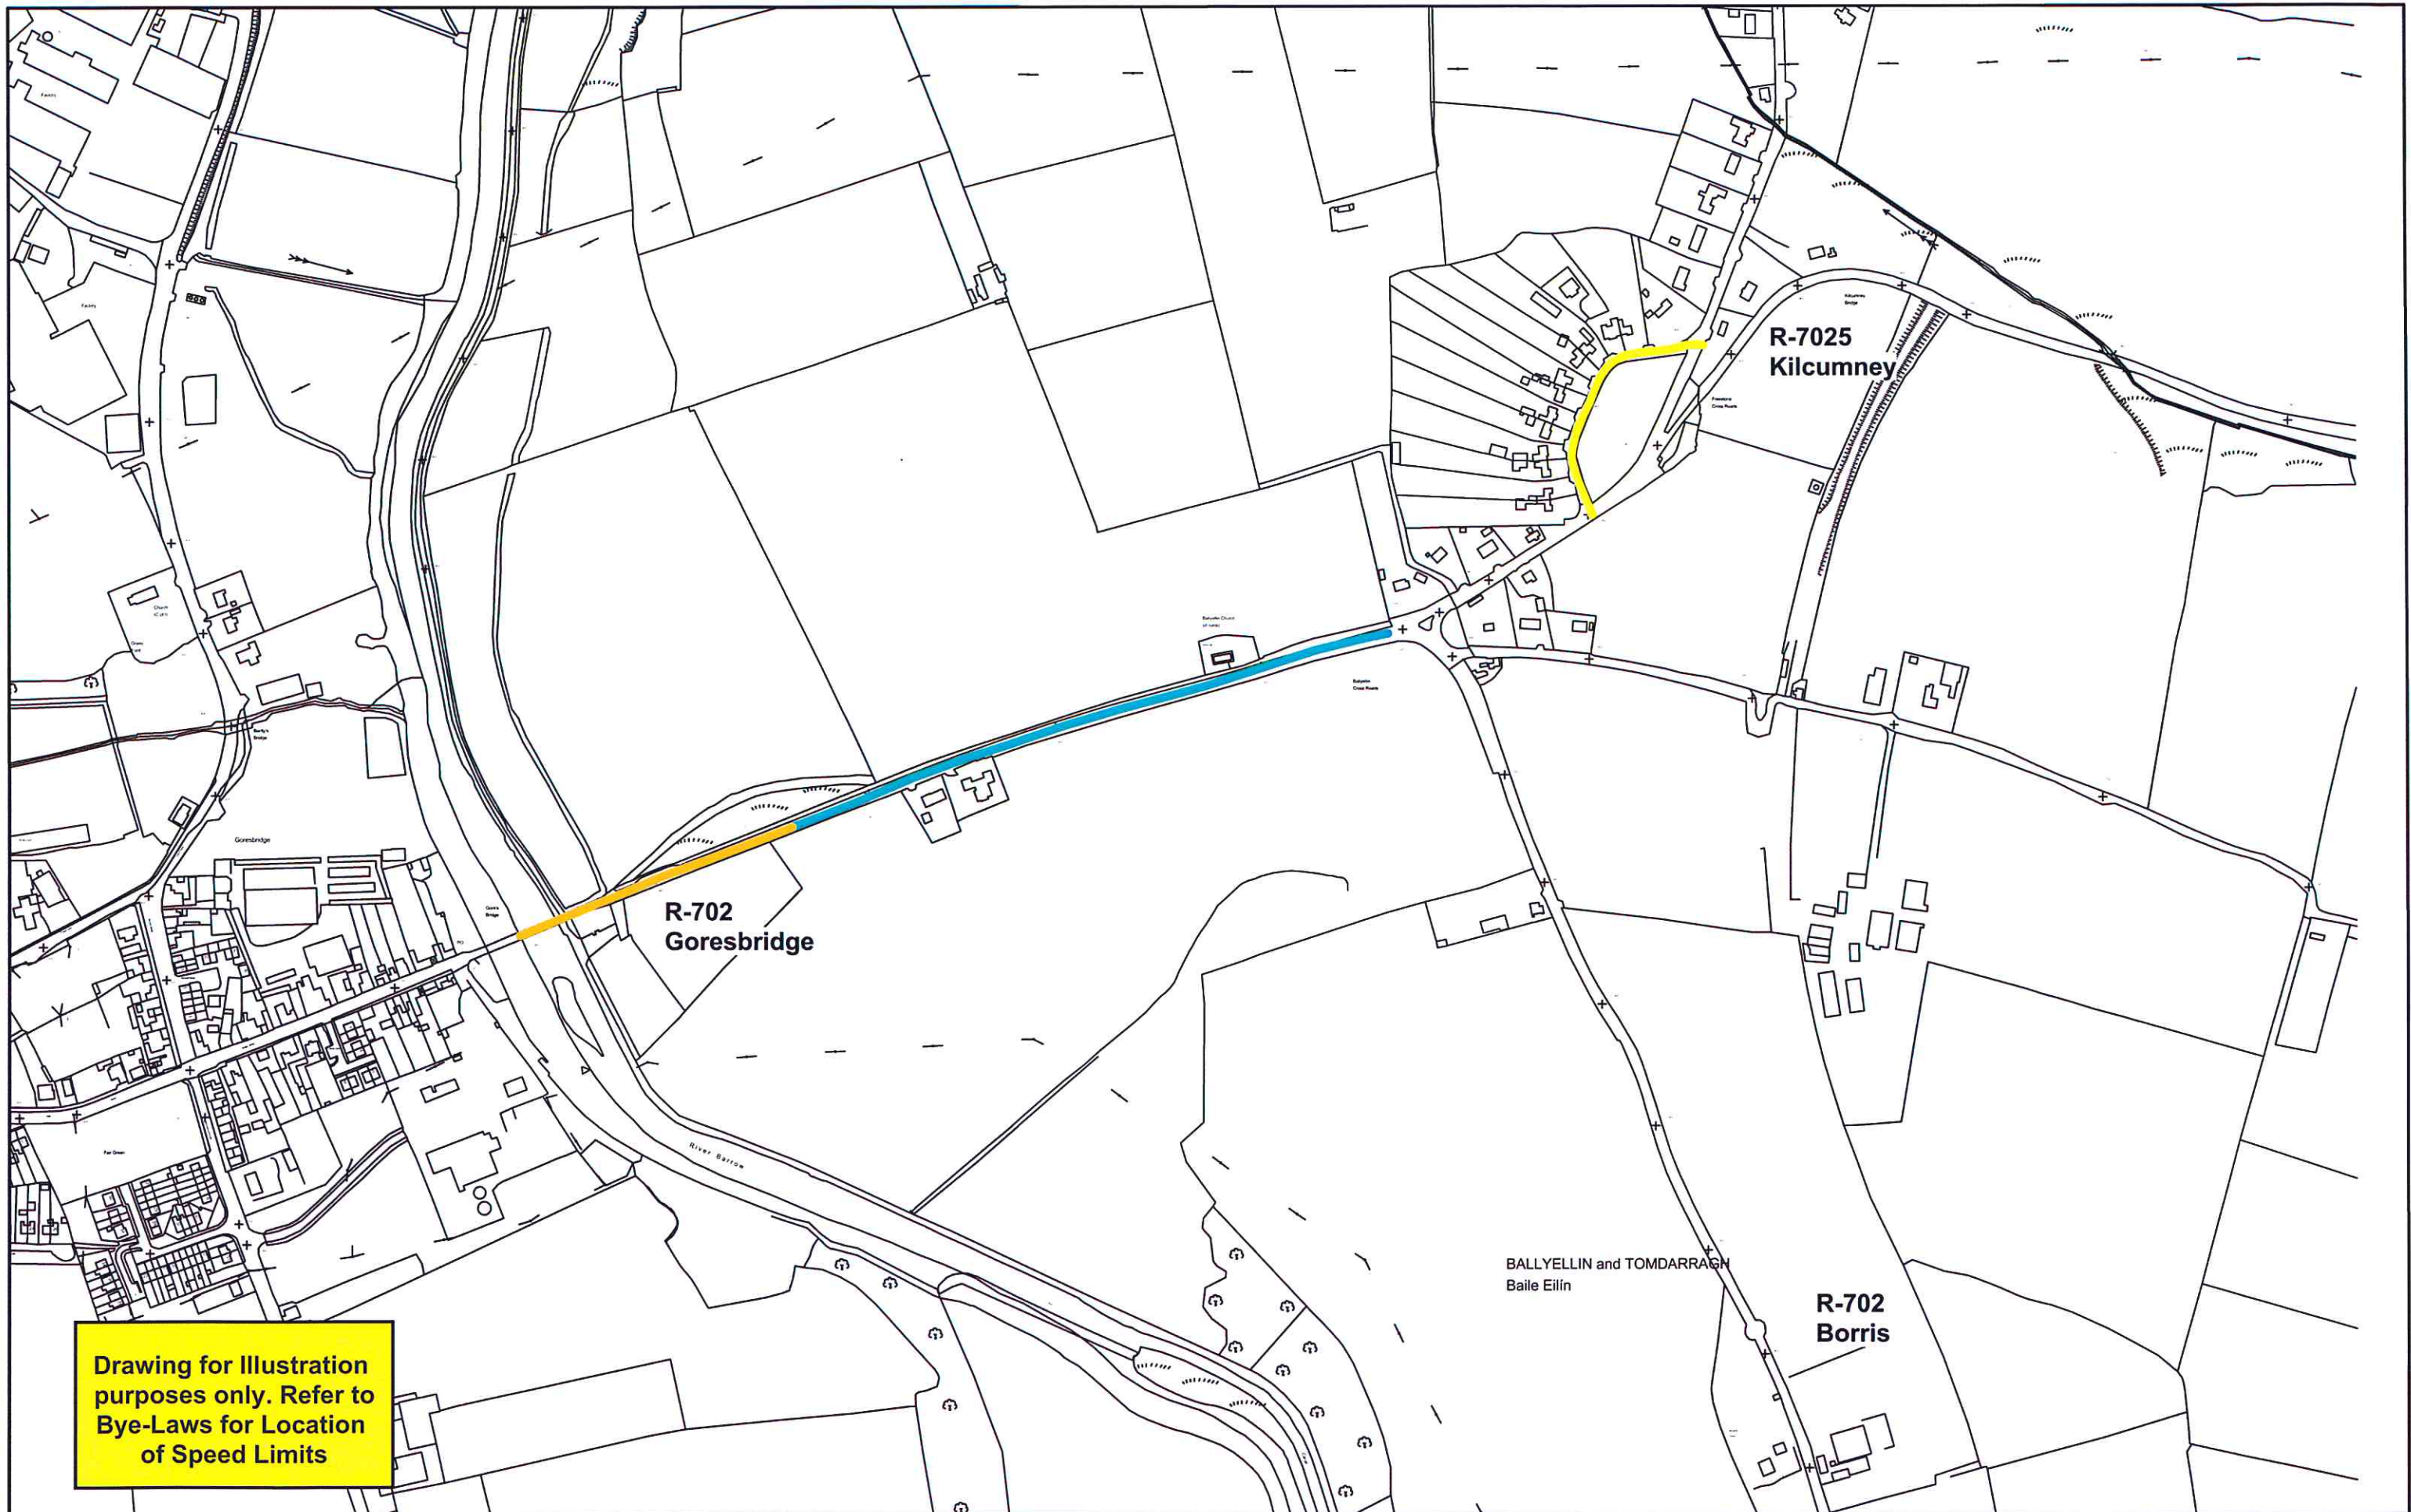

Drawing for illustration purposes only. Refer to Bye-Laws for Location of Speed Limits

Carlow County Council Roads Department
 County Hall
 Athy Road
 Carlow
 Director of Services: Dan McInerney
 Phone (059)9170300 Fax (059)9141503
 Email: secretar@carlowcoco.ie


Drawing Legend					
20 Km/h	NONE	50 Km/h		100 Km/h	
30 Km/h		60 Km/h		120 Km/h	
40 Km/h		80 Km/h			
			Built Up Area	Speed Limit 50 Km / hr	

INCLUDES ORDNANCE SURVEY DATA UNDER OSI LICENCE NUMBER CARLOWXXXX/XX/CCMA/CARLOW COUNTY COUNCIL
 UNAUTHORISED REPRODUCTION INFRINGES OSI & GOVERNMENT OF IRELAND COPYRIGHT OSI 2018



County Carlow Road Traffic Special Speed Limit Bye-Laws 2018

Location	Goresbridge	
District	Muine Bheag M.D.	
Scale	1/2500	Date May 2018
DWG NO.	CW-SL-15	Revision

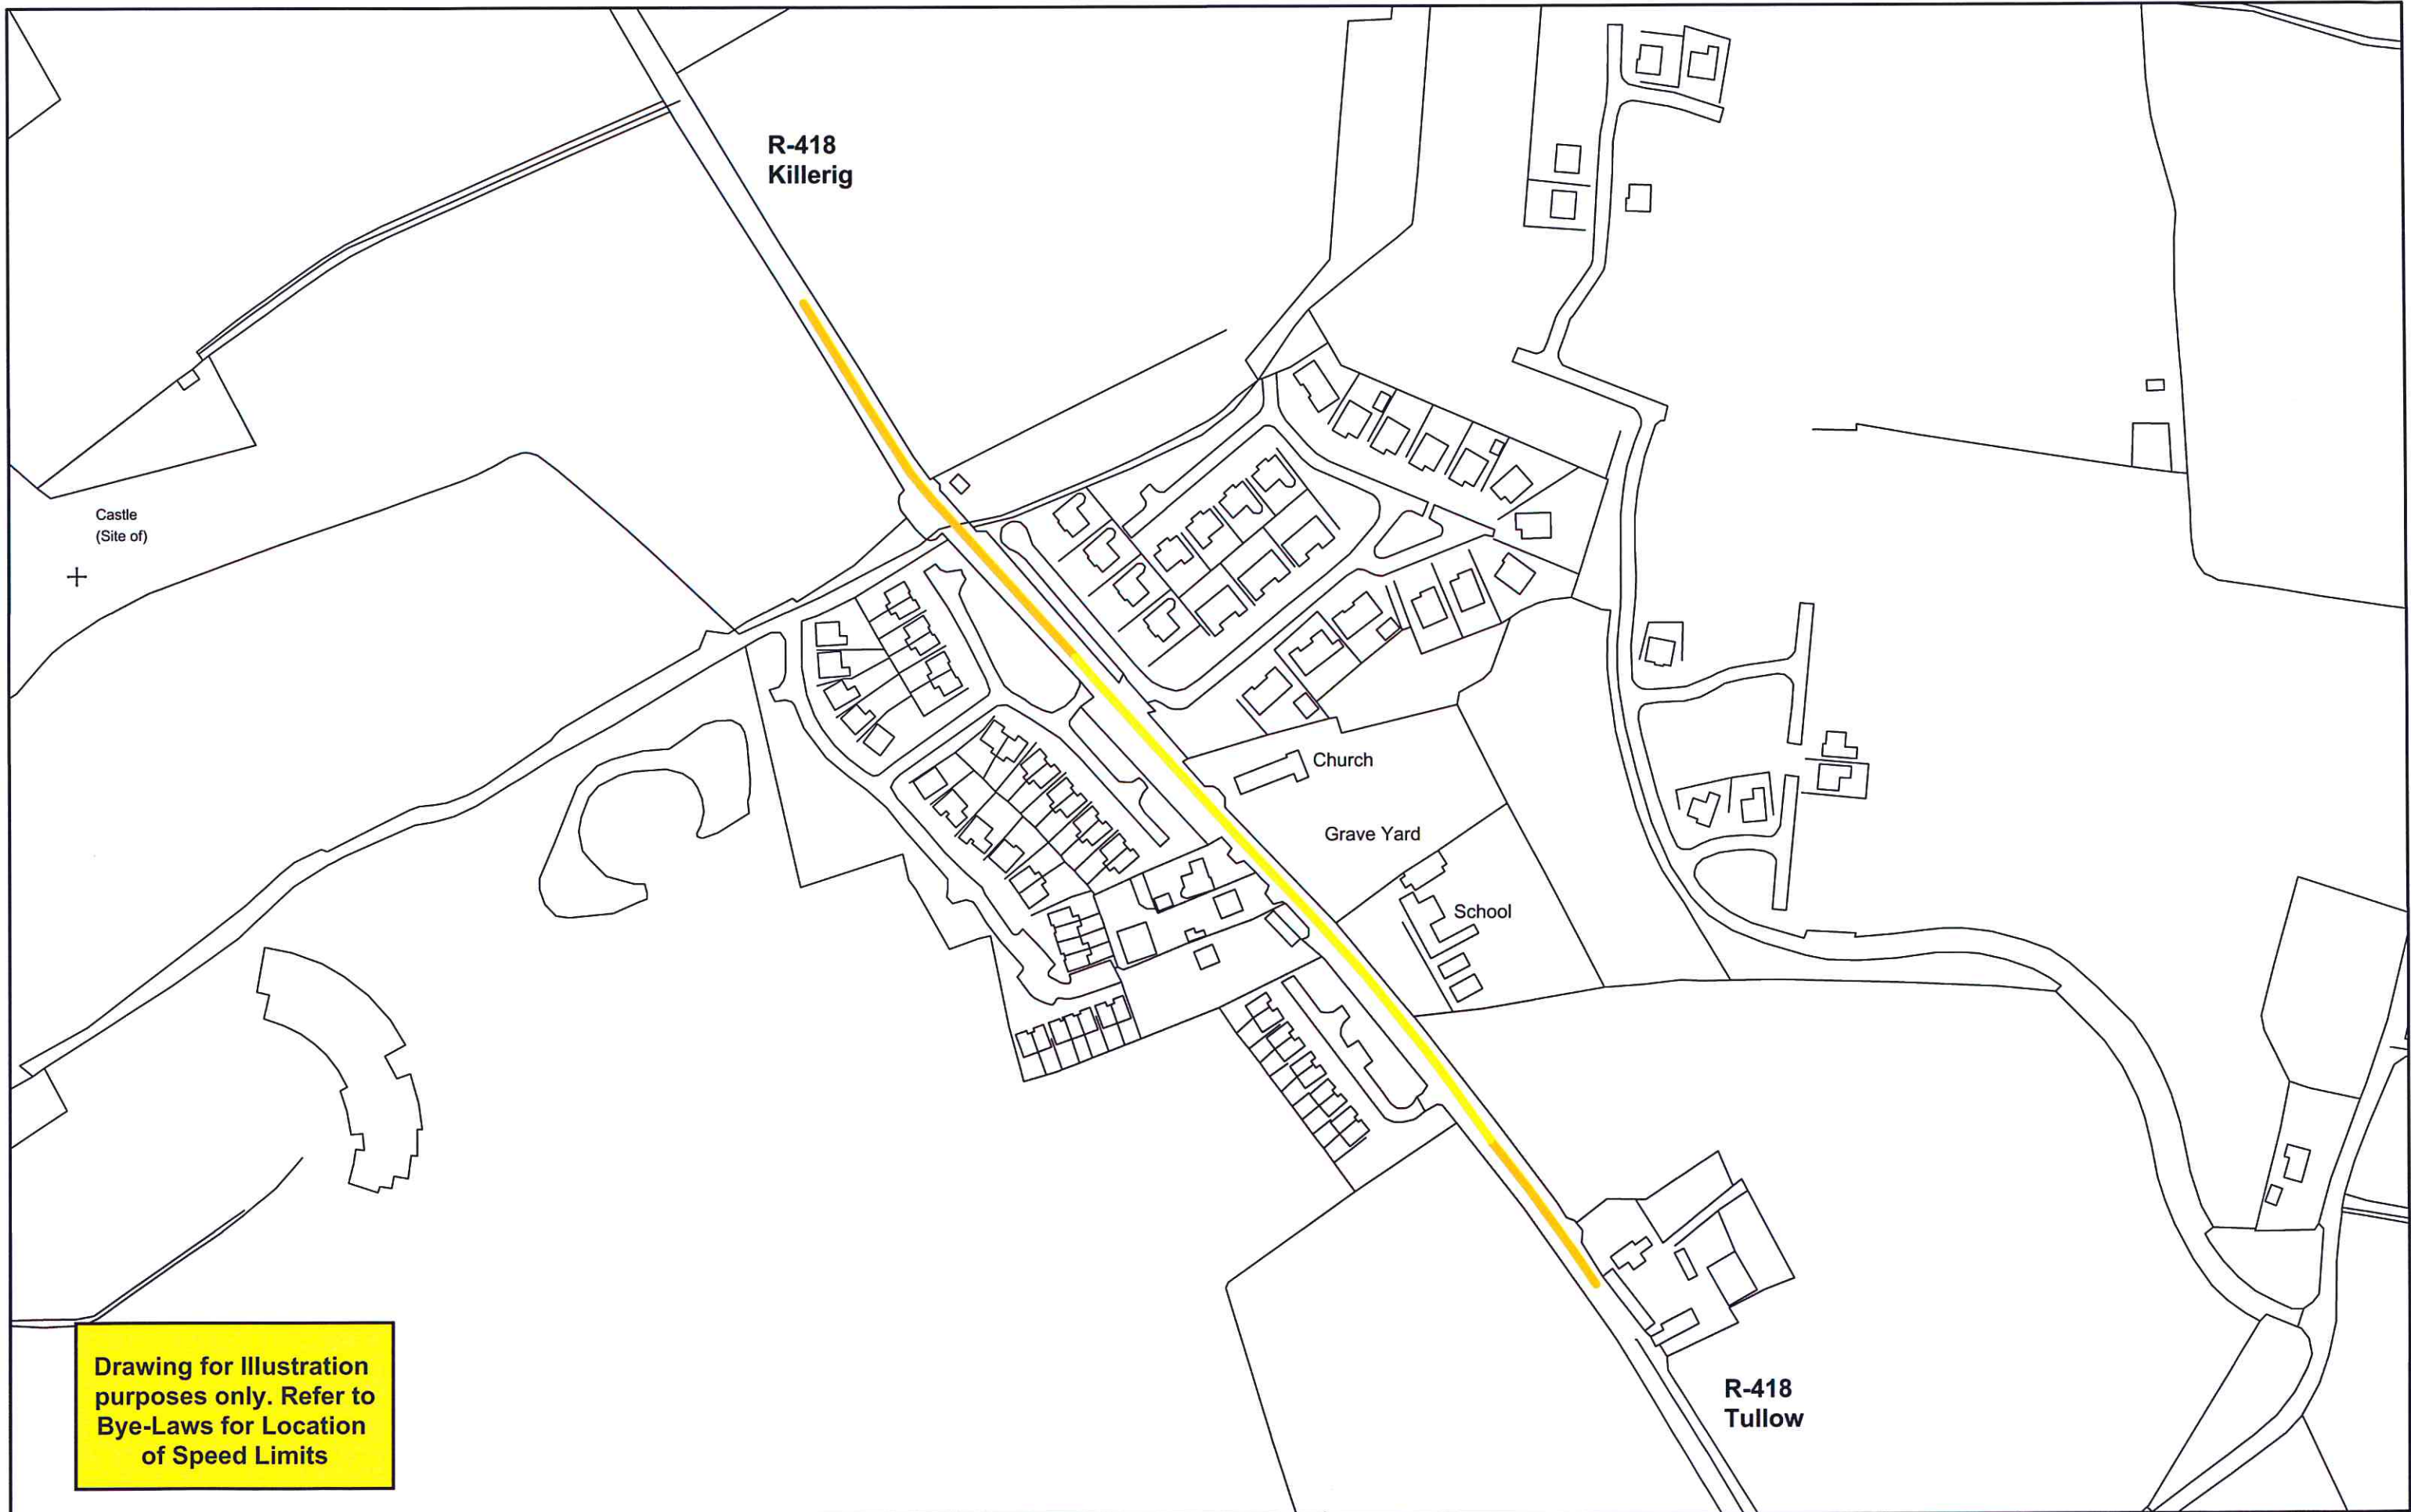

Drawing for illustration purposes only. Refer to Bye-Laws for Location of Speed Limits

Carlow County Council Roads Department
 County Hall
 Athy Road
 Carlow
 Director of Services: Dan McInerney
 Phone (059)9170300 Fax (059)9141503
 Email: secretar@carlowcoco.ie


Drawing Legend					
20 Km/h	NONE	50 Km/h		100 Km/h	
30 Km/h		60 Km/h		120 Km/h	
40 Km/h		80 Km/h			
			Built Up Area	Speed Limit 50 Km / hr	

INCLUDES ORDNANCE SURVEY DATA UNDER OSI LICENCE NUMBER CARLOWXXX/XX/CCMA/CARLOW COUNTY COUNCIL
 UNAUTHORISED REPRODUCTION INFRINGES OSI & GOVERNMENT OF IRELAND COPYRIGHT OSI 2018



County Carlow Road Traffic Special Speed Limit Bye-Laws 2018

Location		Grange	
District		Carlow M.D.	
Scale	1/2500	Date	May 2018
DWG NO.	CW-SL-16	Revision	

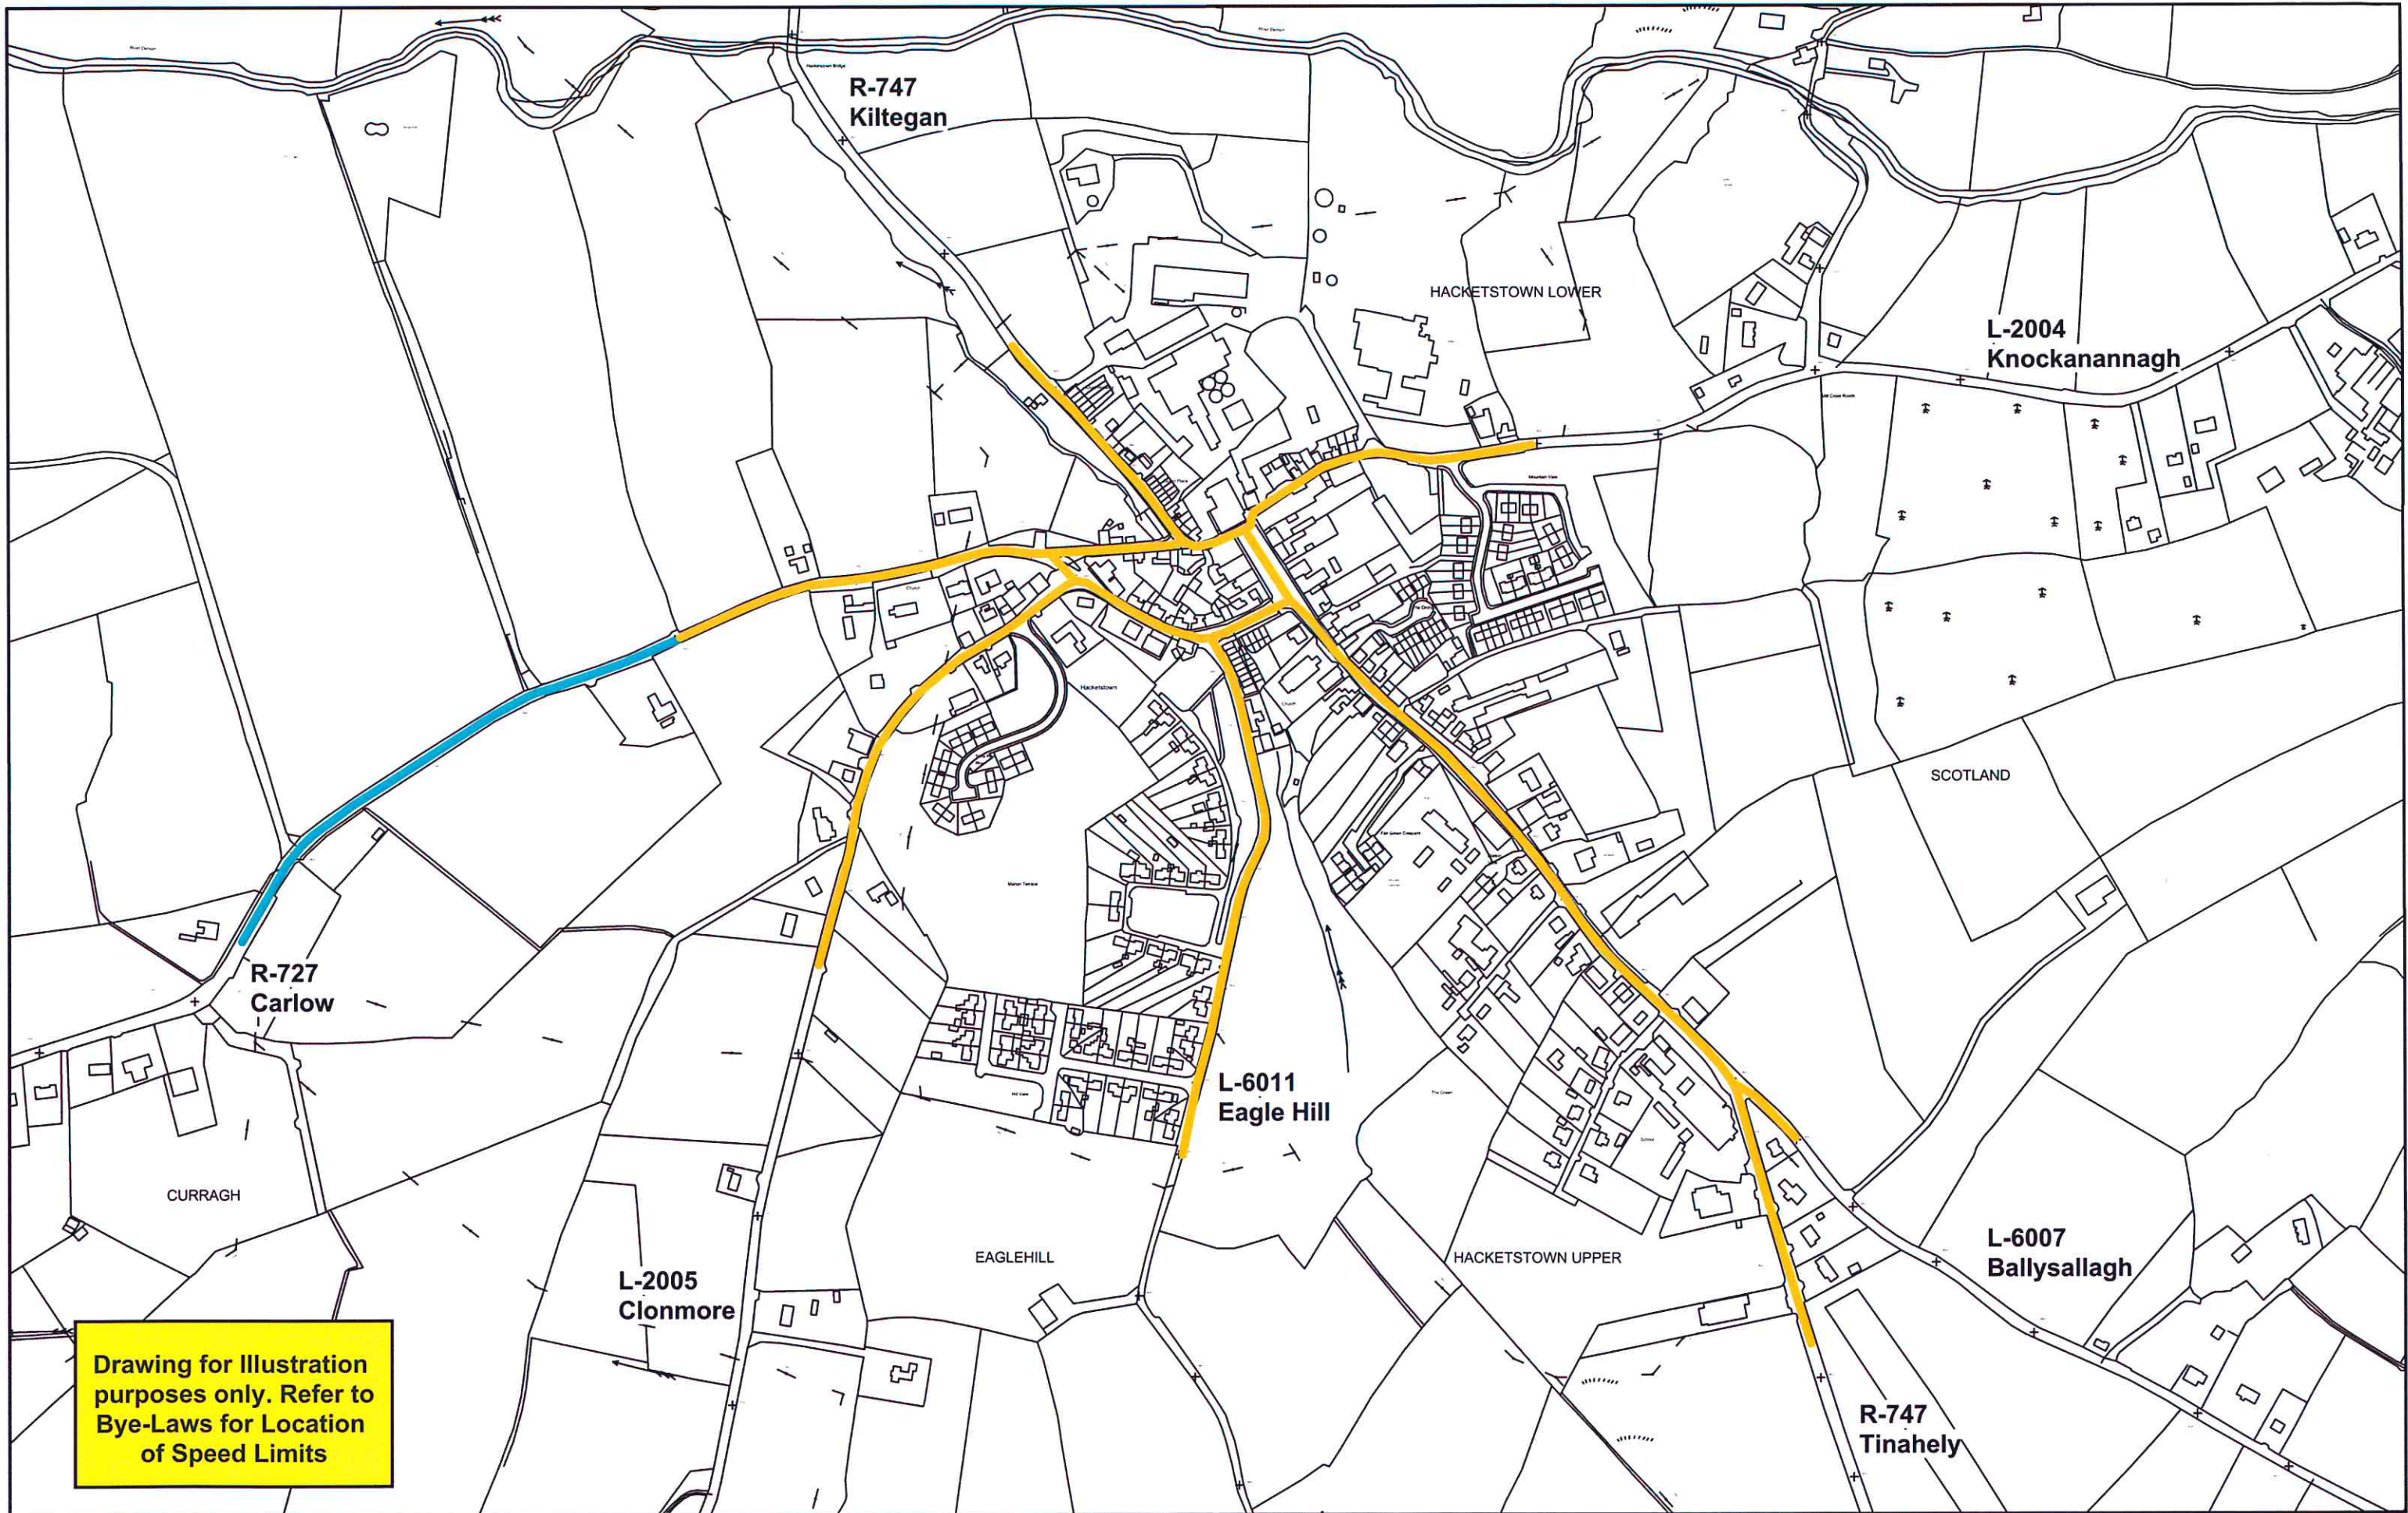

Drawing for illustration purposes only. Refer to Bye-Laws for Location of Speed Limits

Carlow County Council Roads Department
 County Hall
 Athy Road
 Carlow
 Director of Services: Dan McInerney
 Phone (059)9170300 Fax (059)9141503
 Email: secretar@carlowcoco.ie


Drawing Legend					
20 Km/h	NONE	50 Km/h	100 Km/h	Built Up Area	Speed Limit 50 Km / hr
30 Km/h		60 Km/h	120 Km/h		
40 Km/h		80 Km/h			

INCLUDES ORDNANCE SURVEY DATA UNDER OSI LICENCE NUMBER CARLOWXXX/XX/CCMA/CARLOW COUNTY COUNCIL
 UNAUTHORISED REPRODUCTION INFRINGES OSI & GOVERNMENT OF IRELAND COPYRIGHT OSI 2018



County Carlow Road Traffic Special Speed Limit Bye-Laws 2018

Location	Hacketstown	
District	Carlow M.D.	
Scale	1/5000	Date May 2018
DWG NO.	CW-SL-17	Revision

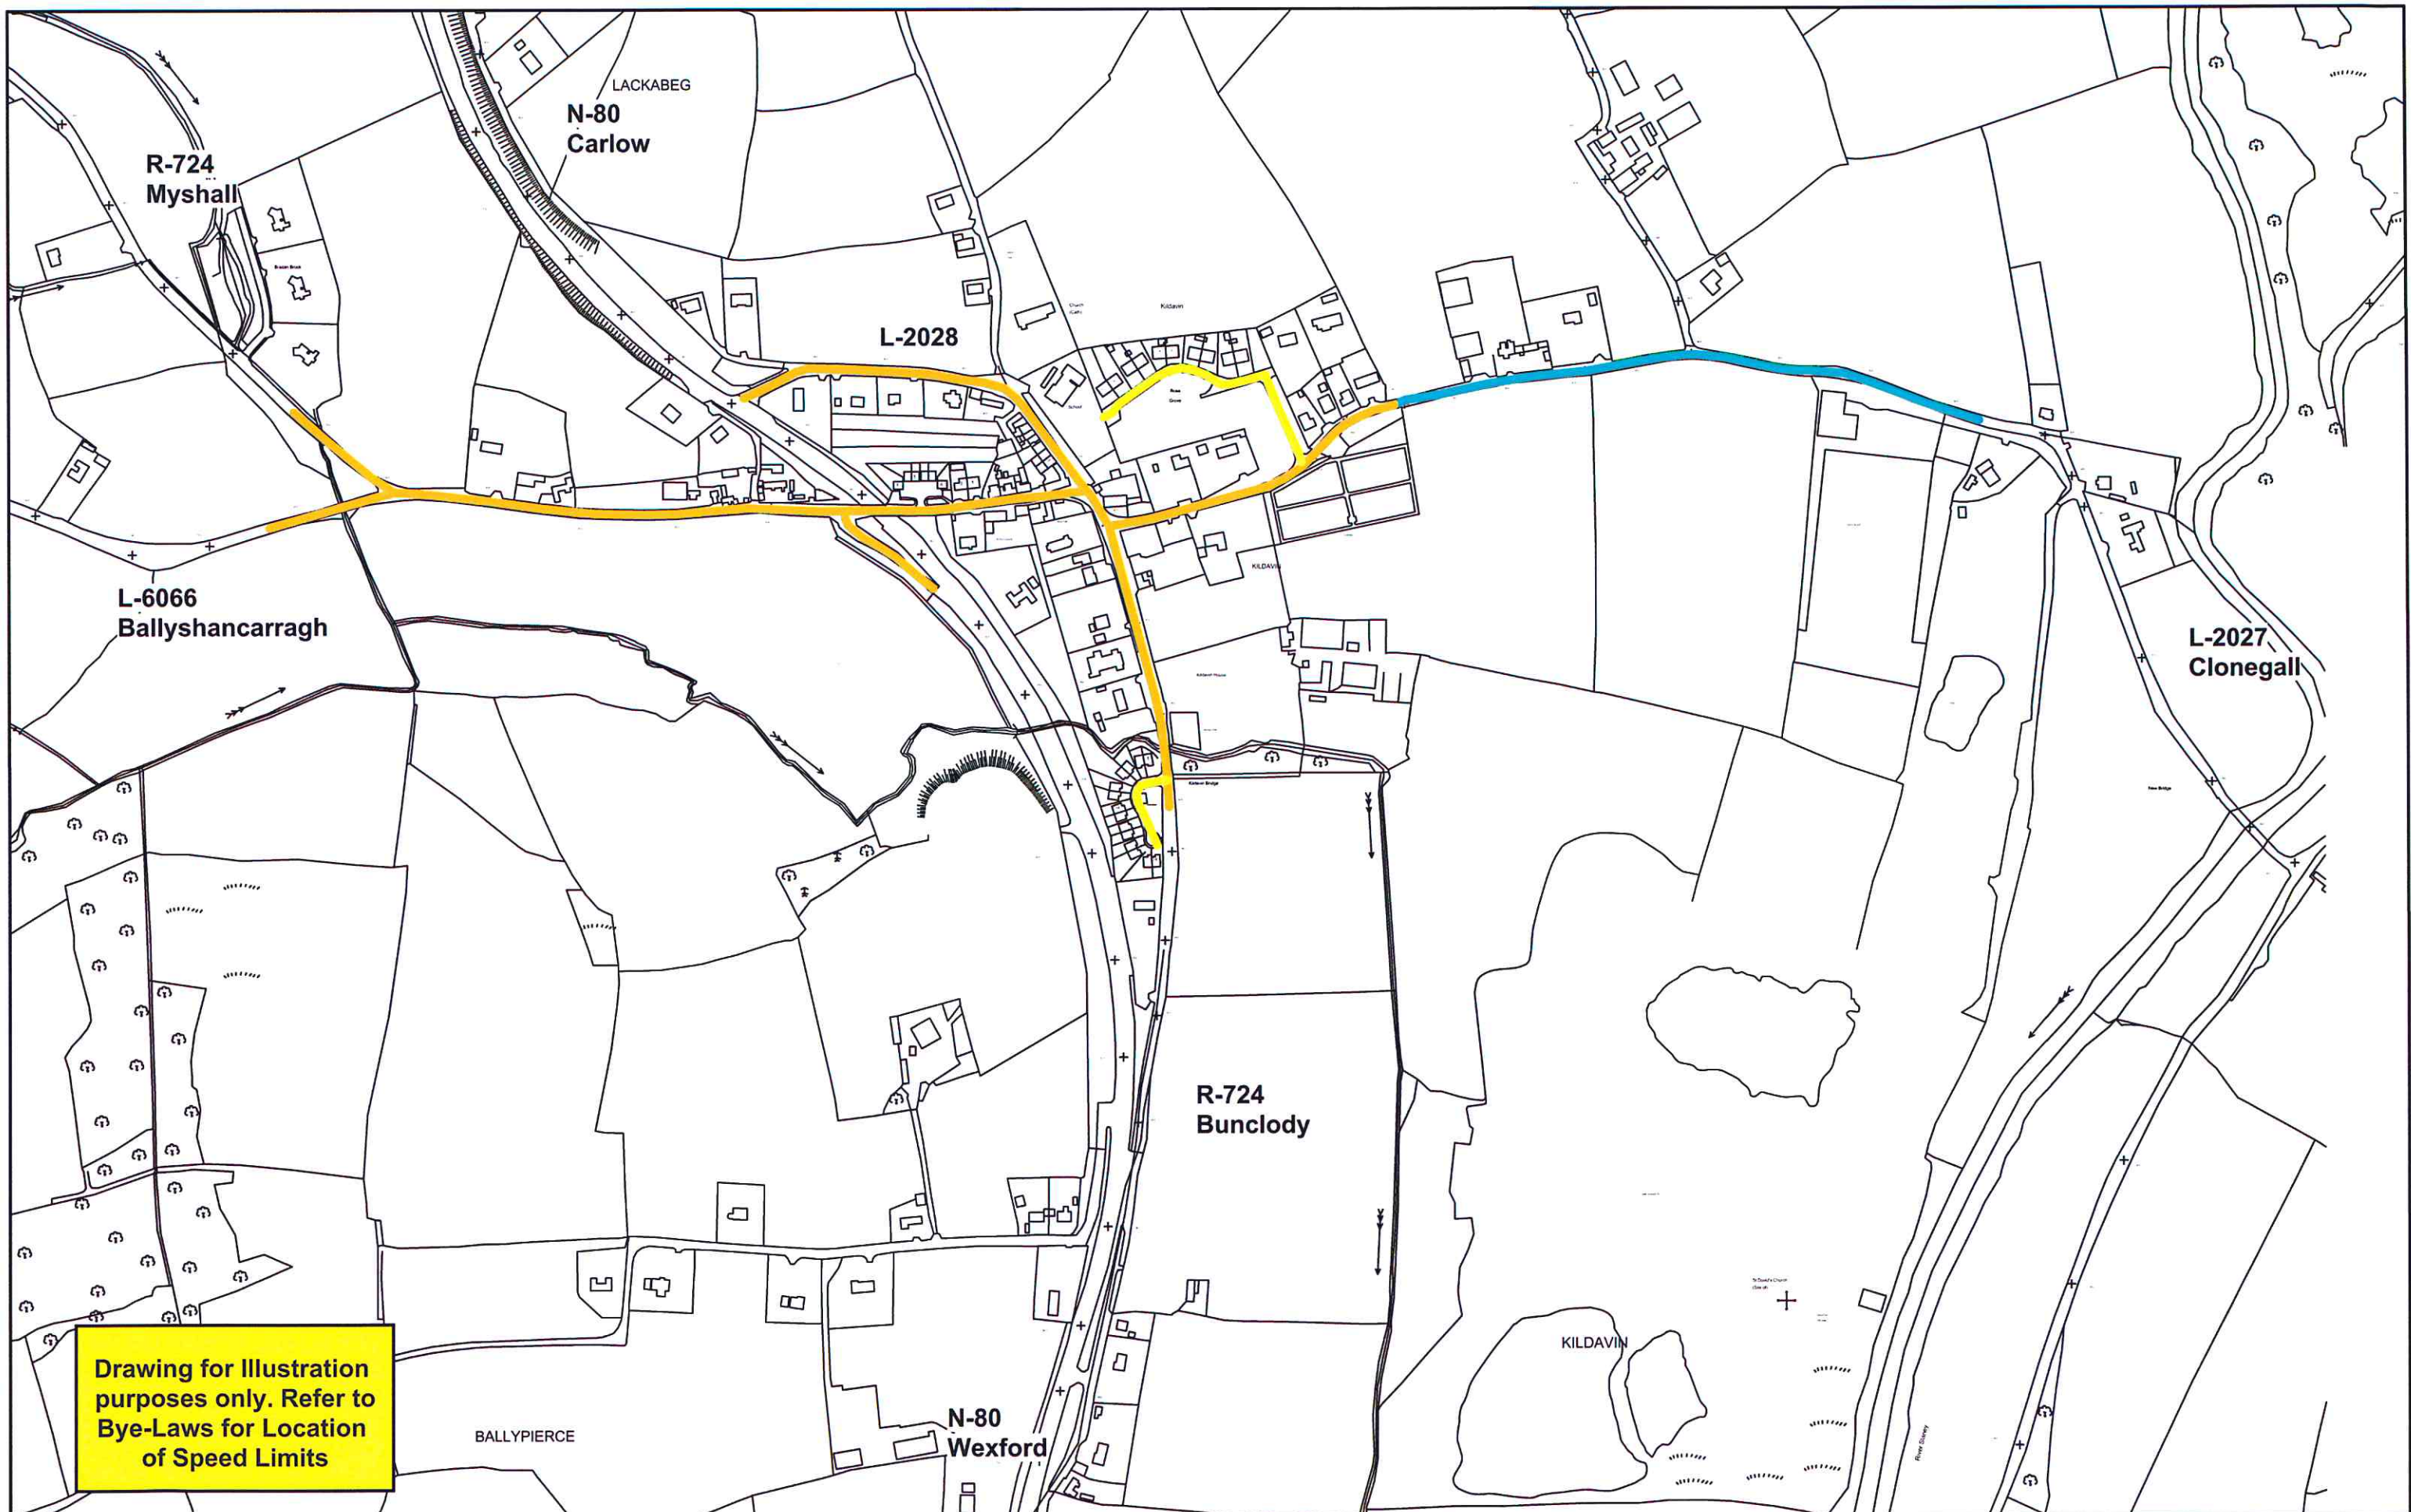

Drawing for illustration purposes only. Refer to Bye-Laws for Location of Speed Limits

Carlow County Council Roads Department
 County Hall
 Athy Road
 Carlow
 Director of Services: Dan McInerney
 Phone (059)9170300 Fax (059)9141503
 Email: secretar@carlowcoco.ie


Drawing Legend			
20 Km/h	NONE	50 Km/h	100 Km/h
30 Km/h		60 Km/h	120 Km/h
40 Km/h		80 Km/h	
		Built Up Area Speed Limit 50 Km / hr	

INCLUDES ORDNANCE SURVEY DATA UNDER OSI LICENCE NUMBER CARLOWXXXXXX/CCMA/CARLOW COUNTY COUNCIL
 UNAUTHORISED REPRODUCTION INFRINGES OSI & GOVERNMENT OF IRELAND COPYRIGHT OSI 2018



County Carlow Road Traffic Special Speed Limit Bye-Laws 2018

Location	Kildavin	
District	Muine Bheag M.D.	
Scale	1/5000	Date May 2018
DWG NO.	CW-SL-18	Revision

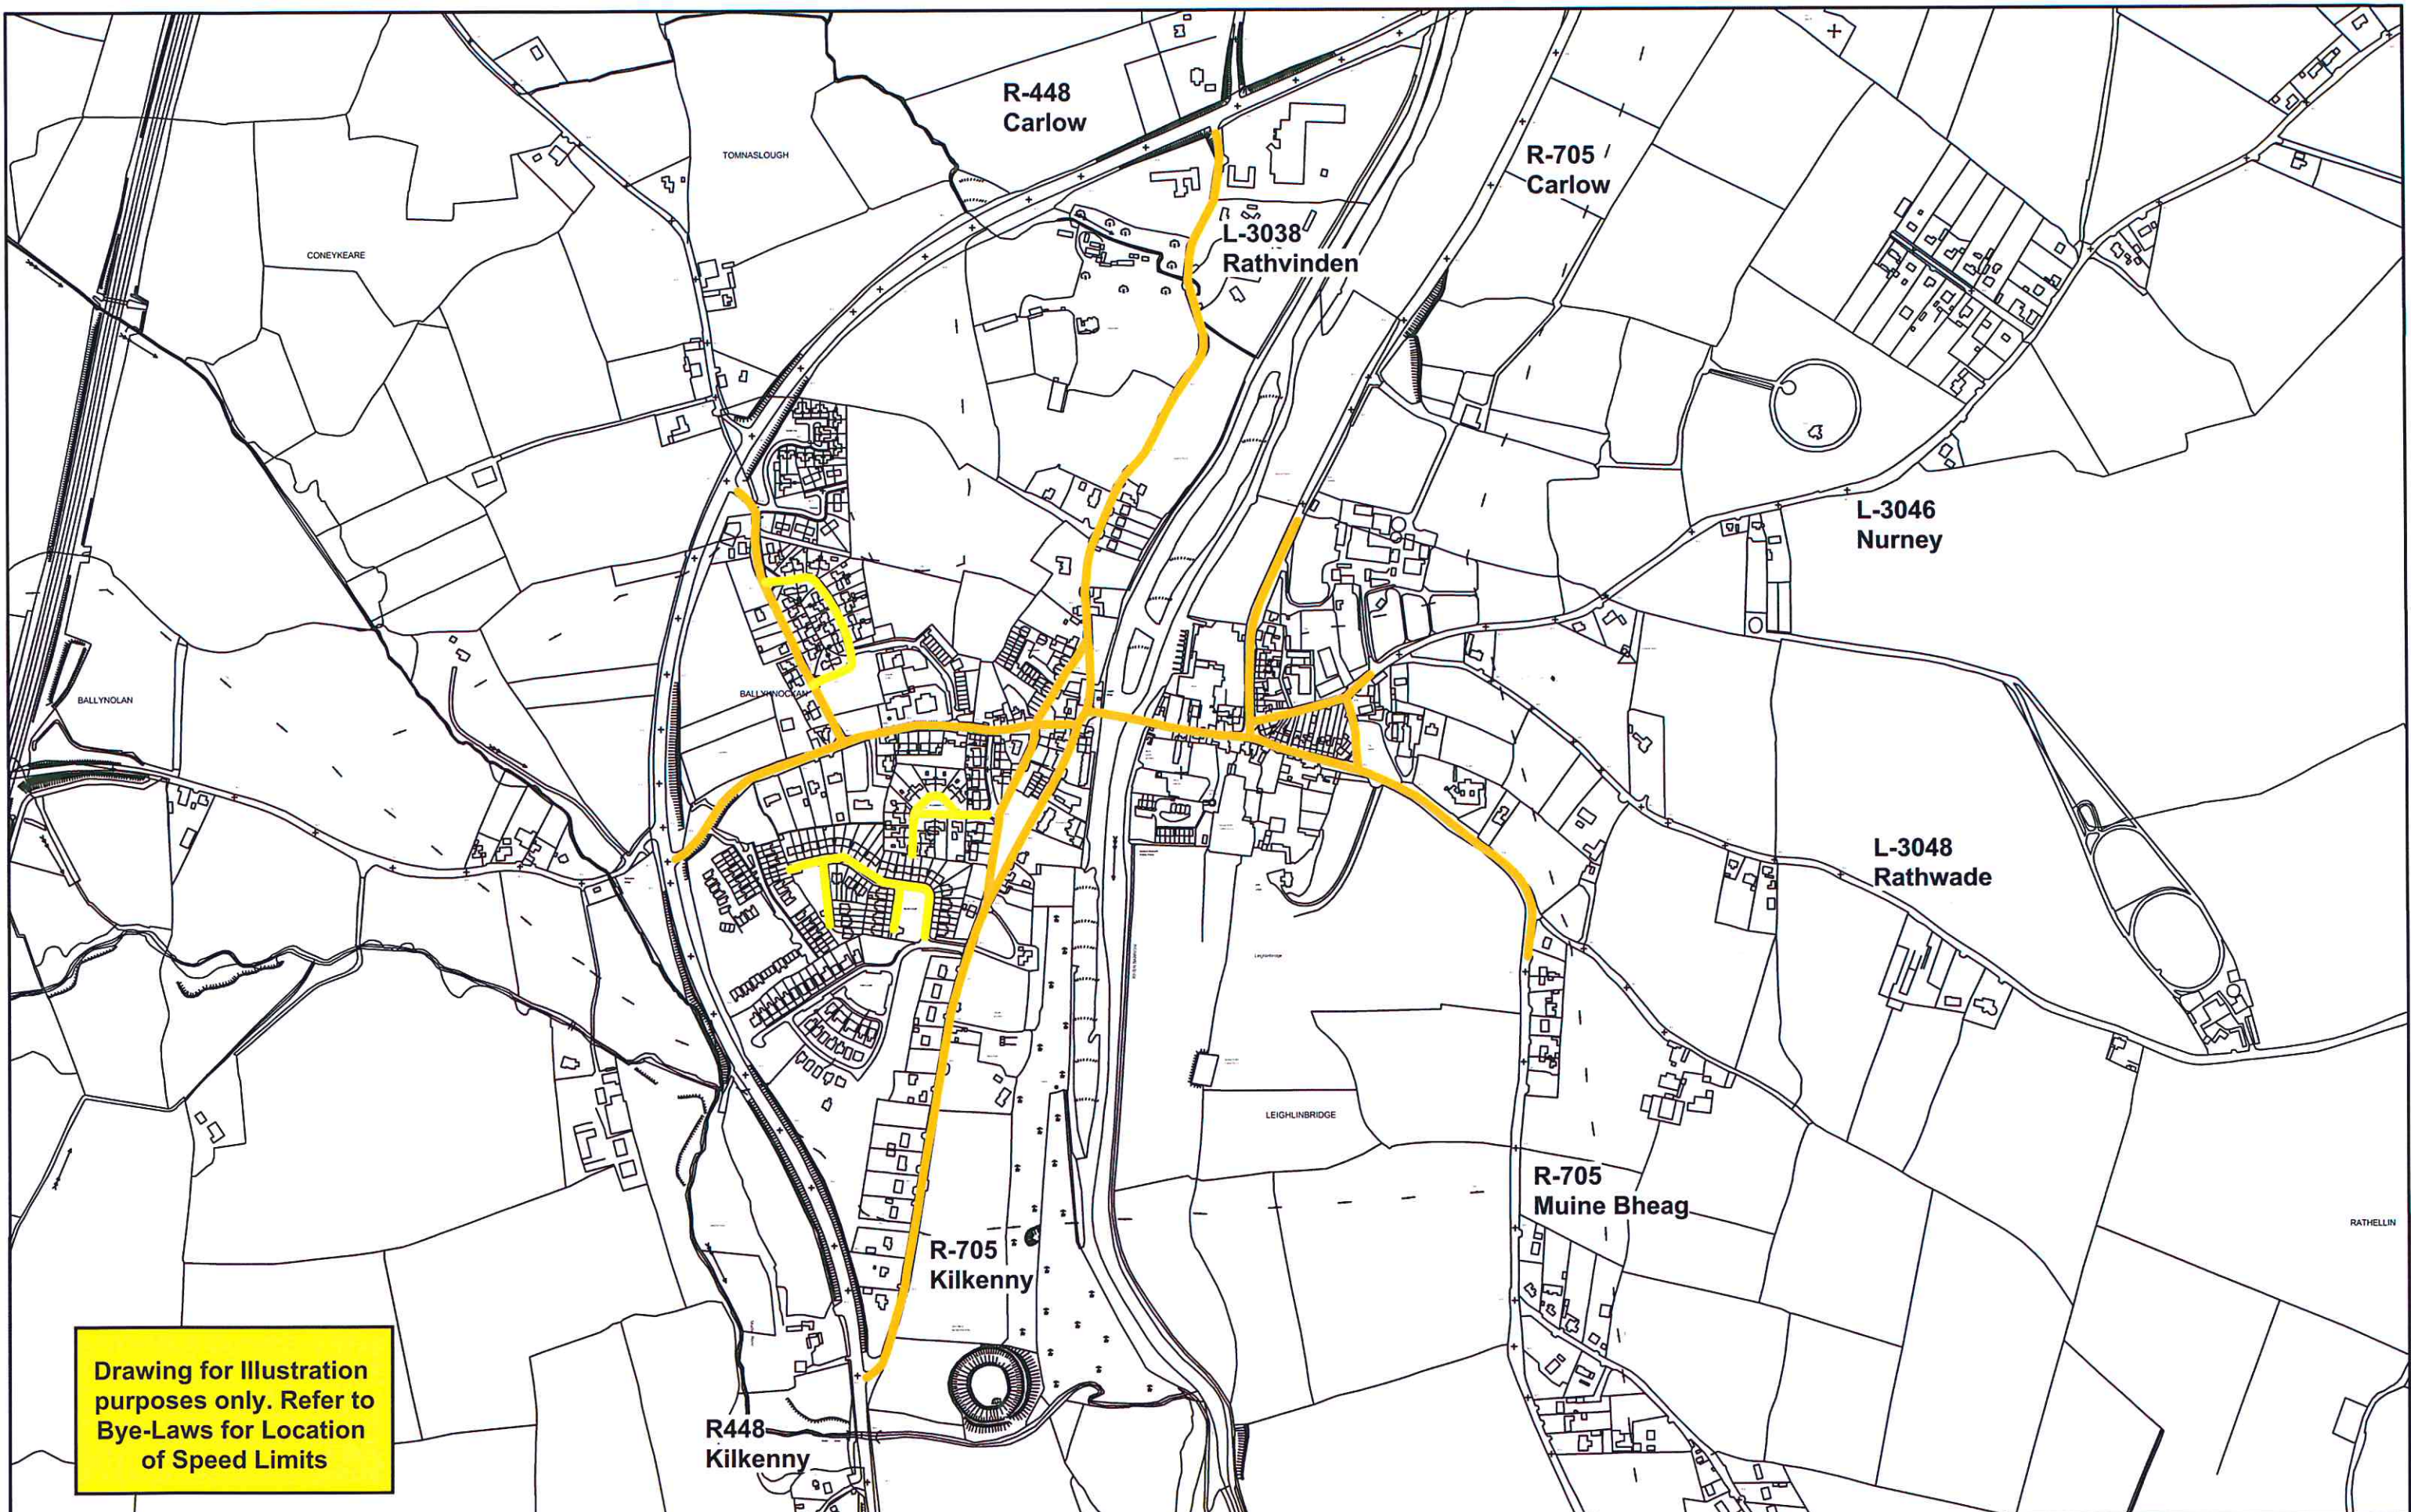

Drawing for illustration purposes only. Refer to Bye-Laws for Location of Speed Limits

Carlow County Council Roads Department
 County Hall
 Athy Road
 Carlow
 Director of Services: Dan McInerney
 Phone (059)9170300 Fax (059)9141503
 Email: secretar@carlowcoco.ie


Drawing Legend					
20 Km/h	NONE	50 Km/h	100 Km/h	Built Up Area	Speed Limit 50 Km / hr
30 Km/h		60 Km/h	120 Km/h		
40 Km/h		80 Km/h			

INCLUDES ORDNANCE SURVEY DATA UNDER OSI LICENCE NUMBER CARLOWXXXXXX/CCMA/CARLOW COUNTY COUNCIL
 UNAUTHORISED REPRODUCTION INFRINGES OSI & GOVERNMENT OF IRELAND COPYRIGHT OSI 2018



County Carlow Road Traffic Special Speed Limit Bye-Laws 2018

Location		Leighlinbridge	
District		Muine Bheag M.D.	
Scale	1/7500	Date	May 2018
DWG NO.	CW-SL-19	Revision	

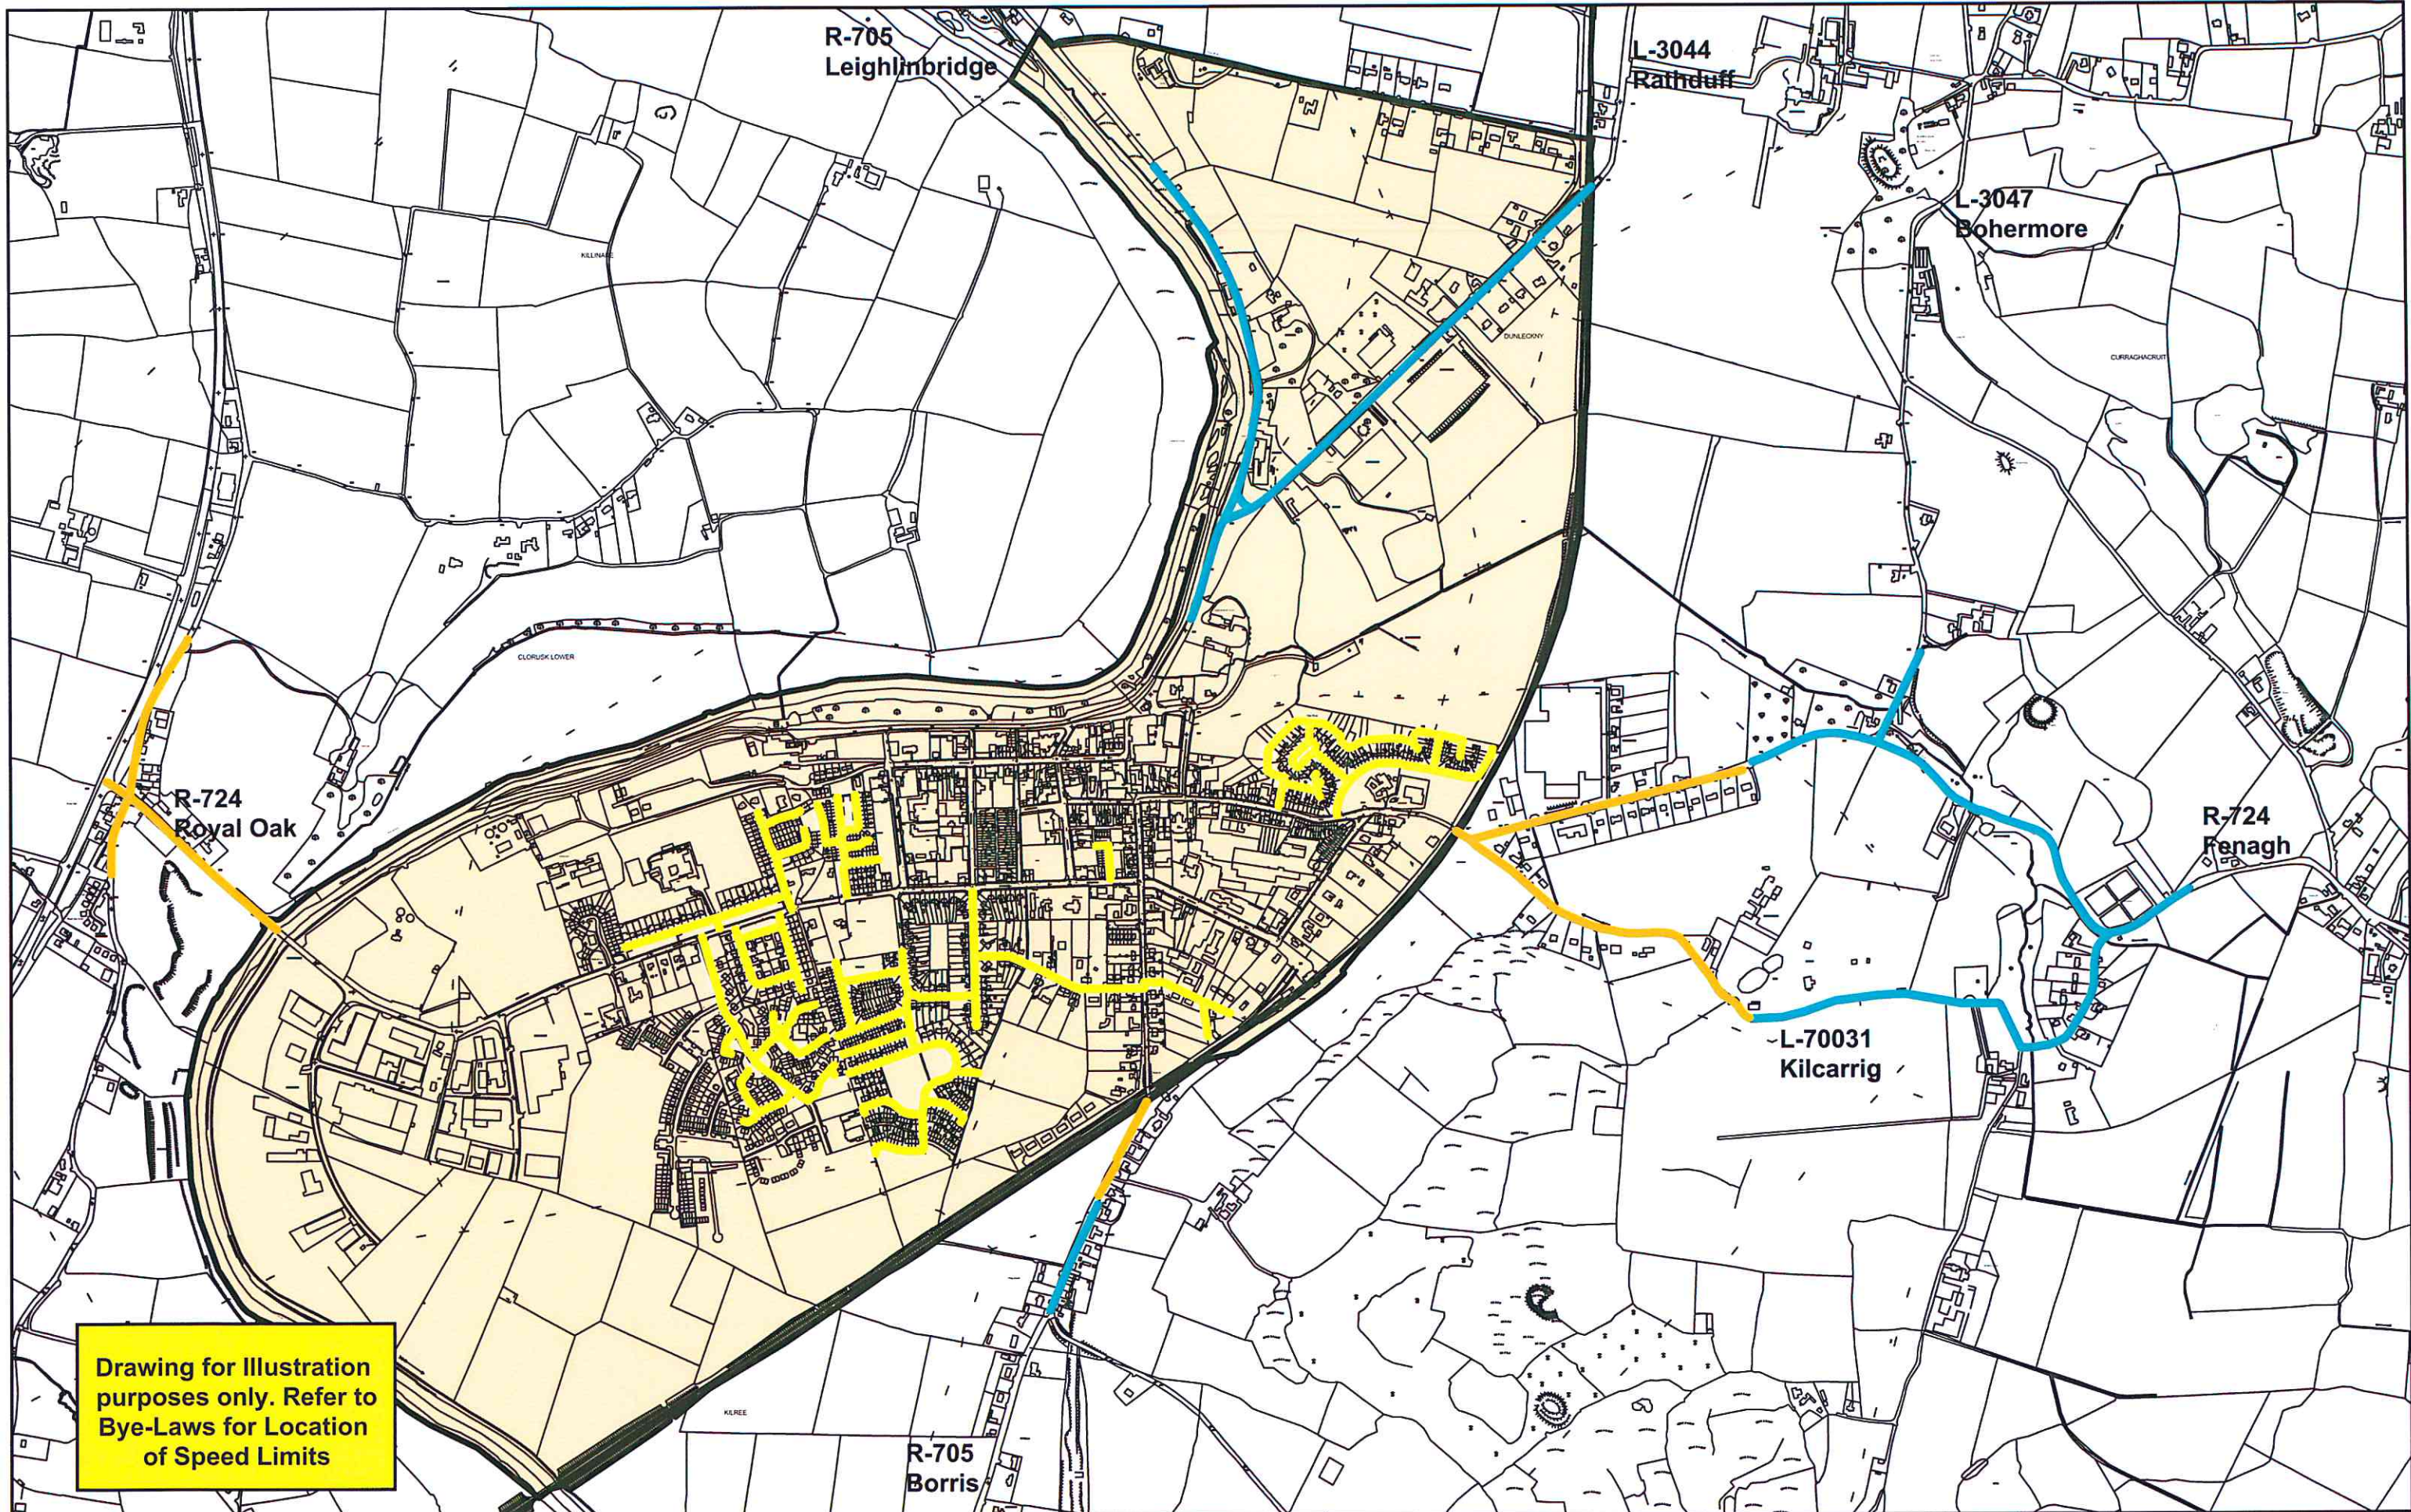

Drawing for Illustration purposes only. Refer to Bye-Laws for Location of Speed Limits

Carlow County Council Roads Department
 County Hall
 Athy Road
 Carlow
 Director of Services: Dan McInerney
 Phone (059)9170300 Fax (059)9141503
 Email: secretar@carlowcoco.ie

Drawing Legend					
20 Km/h	NONE	50 Km/h		100 Km/h	
30 Km/h		60 Km/h		120 Km/h	
40 Km/h		80 Km/h			
			Built Up Area		Speed Limit 50 Km / hr

INCLUDES ORDNANCE SURVEY DATA UNDER OSI LICENCE NUMBER CARLOWXXX/XX/CCMA/CARLOW COUNTY COUNCIL
 UNAUTHORISED REPRODUCTION INFRINGES OSI & GOVERNMENT OF IRELAND COPYRIGHT OSI 2018



County Carlow Road Traffic Special Speed Limit Bye-Laws 2018

Location		Muine Bheag	
District		Muine Bheag M.D.	
Scale	NTS	Date	May 2018
DWG NO.	CW-SL-20	Revision	



Drawing for Illustration purposes only. Refer to Bye-Laws for Location of Speed Limits

Carlow County Council Roads Department
 County Hall
 Athy Road
 Carlow
 Director of Services: Dan McInerney
 Phone (059)9170300 Fax (059)9141503
 Email: secretar@carlowcoco.ie


Drawing Legend				
20 Km/h	NONE	50 Km/h	100 Km/h	Built Up Area Speed Limit 50 Km / hr
30 Km/h		60 Km/h	120 Km/h	
40 Km/h		80 Km/h		

INCLUDES ORDNANCE SURVEY DATA UNDER OSI LICENCE NUMBER CARLOWXXX/XX/CCMA/CARLOW COUNTY COUNCIL
 UNAUTHORISED REPRODUCTION INFRINGES OSI & GOVERNMENT OF IRELAND COPYRIGHT OSI 2018



County Carlow Road Traffic Special Speed Limit Bye-Laws 2018

Location		Myshall	
District		Muine Bheag M.D.	
Scale	1/2500	Date	May 2018
DWG NO.	CW-SL-21	Revision	

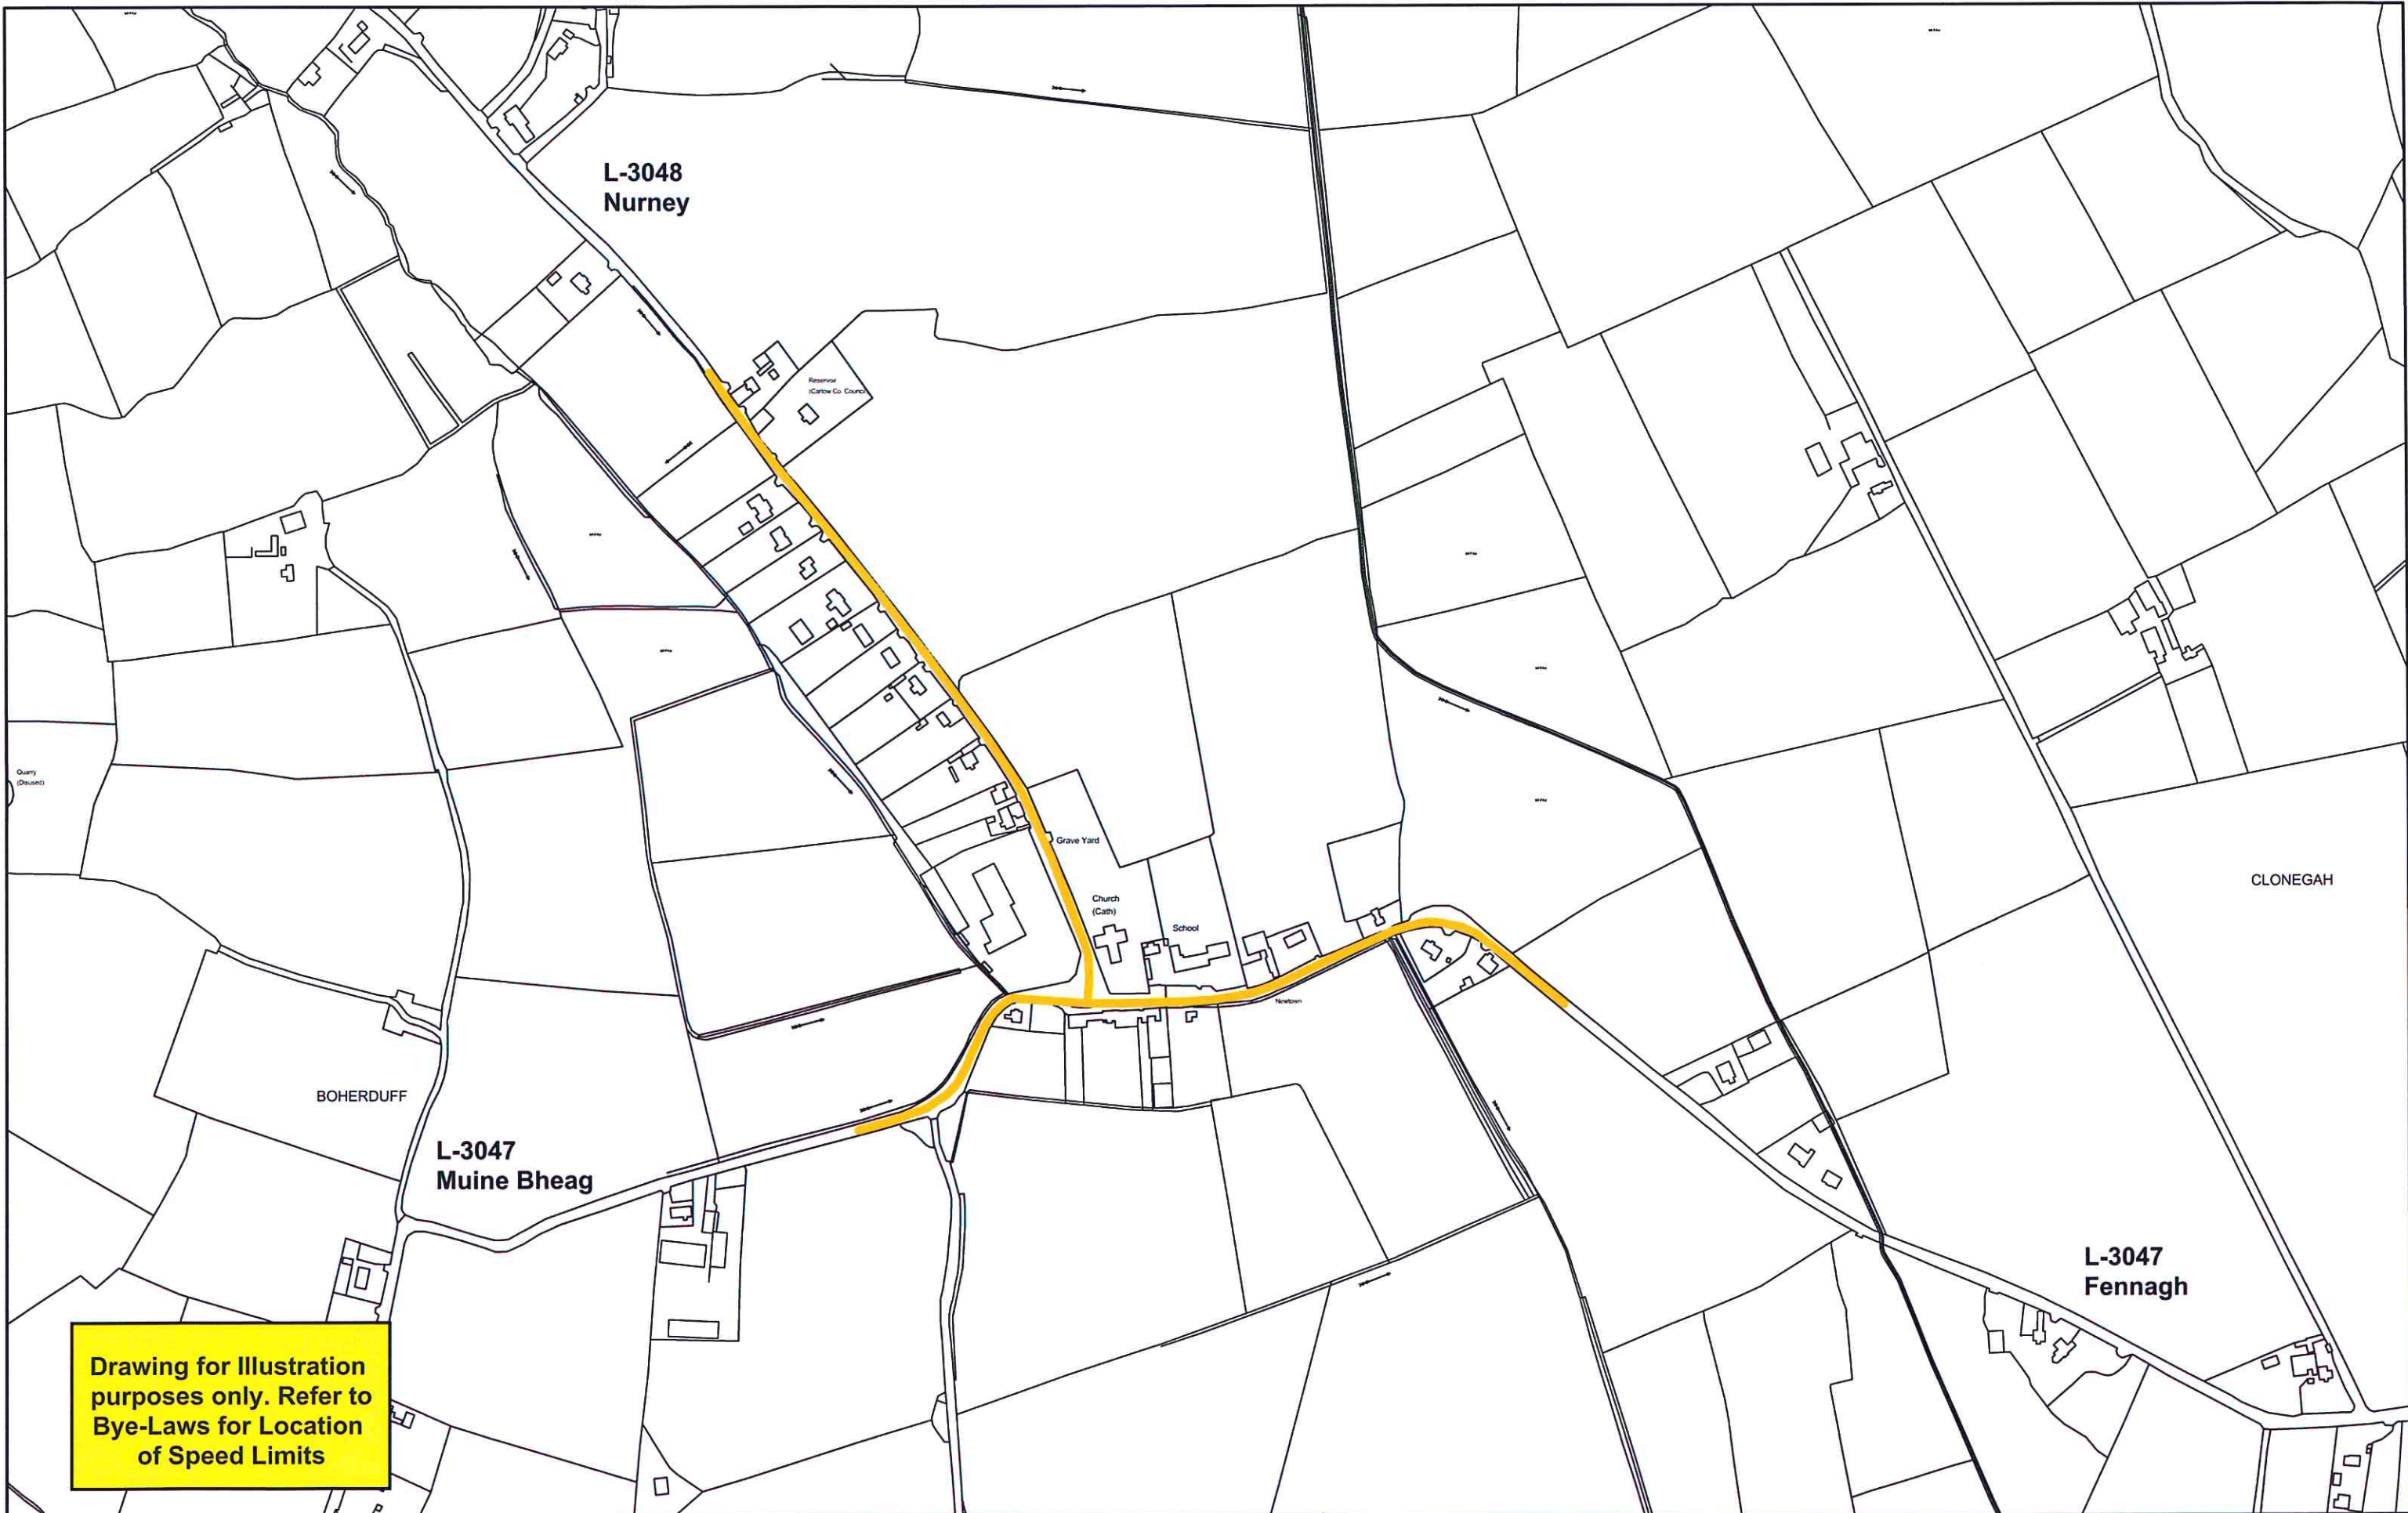

Drawing for Illustration purposes only. Refer to Bye-Laws for Location of Speed Limits

Carlow County Council Roads Department
 County Hall
 Athy Road
 Carlow
 Director of Services: Dan McInerney
 Phone (059)9170300 Fax (059)9141503
 Email: secretar@carlowcoco.ie

Drawing Legend					
20 Km/h	NONE	50 Km/h		100 Km/h	
30 Km/h		60 Km/h		120 Km/h	
40 Km/h		80 Km/h		Built Up Area	
					Speed Limit 50 Km / hr

INCLUDES ORDNANCE SURVEY DATA UNDER OSI LICENCE NUMBER CARLOWXXX/XX/CCMA/CARLOW COUNTY COUNCIL
 UNAUTHORISED REPRODUCTION INFRINGES OSI & GOVERNMENT OF IRELAND COPYRIGHT OSI 2018



County Carlow Road Traffic Special Speed Limit Bye-Laws 2018

Location	Newtown		
District	Muine Bheag M.D.		
Scale	1/5000	Date	May 2018
DWG NO.	CW-SL-22	Revision	



Drawing for Illustration purposes only. Refer to Bye-Laws for Location of Speed Limits

Carlow County Council Roads Department
 County Hall
 Athy Road
 Carlow
 Director of Services: Dan McInerney
 Phone (059)9170300 Fax (059)9141503
 Email: secretar@carlowcoco.ie


Drawing Legend					
20 Km/h	NONE	50 Km/h	100 Km/h	Built Up Area	
30 Km/h		60 Km/h	120 Km/h	Speed Limit 50 Km / hr	
40 Km/h		80 Km/h			

INCLUDES ORDANCE SURVEY DATA UNDER OSI LICENCE NUMBER CARLOWXXXX/XX/CCMA/CARLOW COUNTY COUNCIL
 UNAUTHORISED REPRODUCTION INFRINGES OSI & GOVERNMENT OF IRELAND COPYRIGHT OSI 2018



County Carlow Road Traffic Special Speed Limit Bye-Laws 2018

Location	Newtown, Borris		
District	Muine Bheag M.D.		
Scale	1/2500	Date	May 2018
DWG NO.	CW-SL-23	Revision	

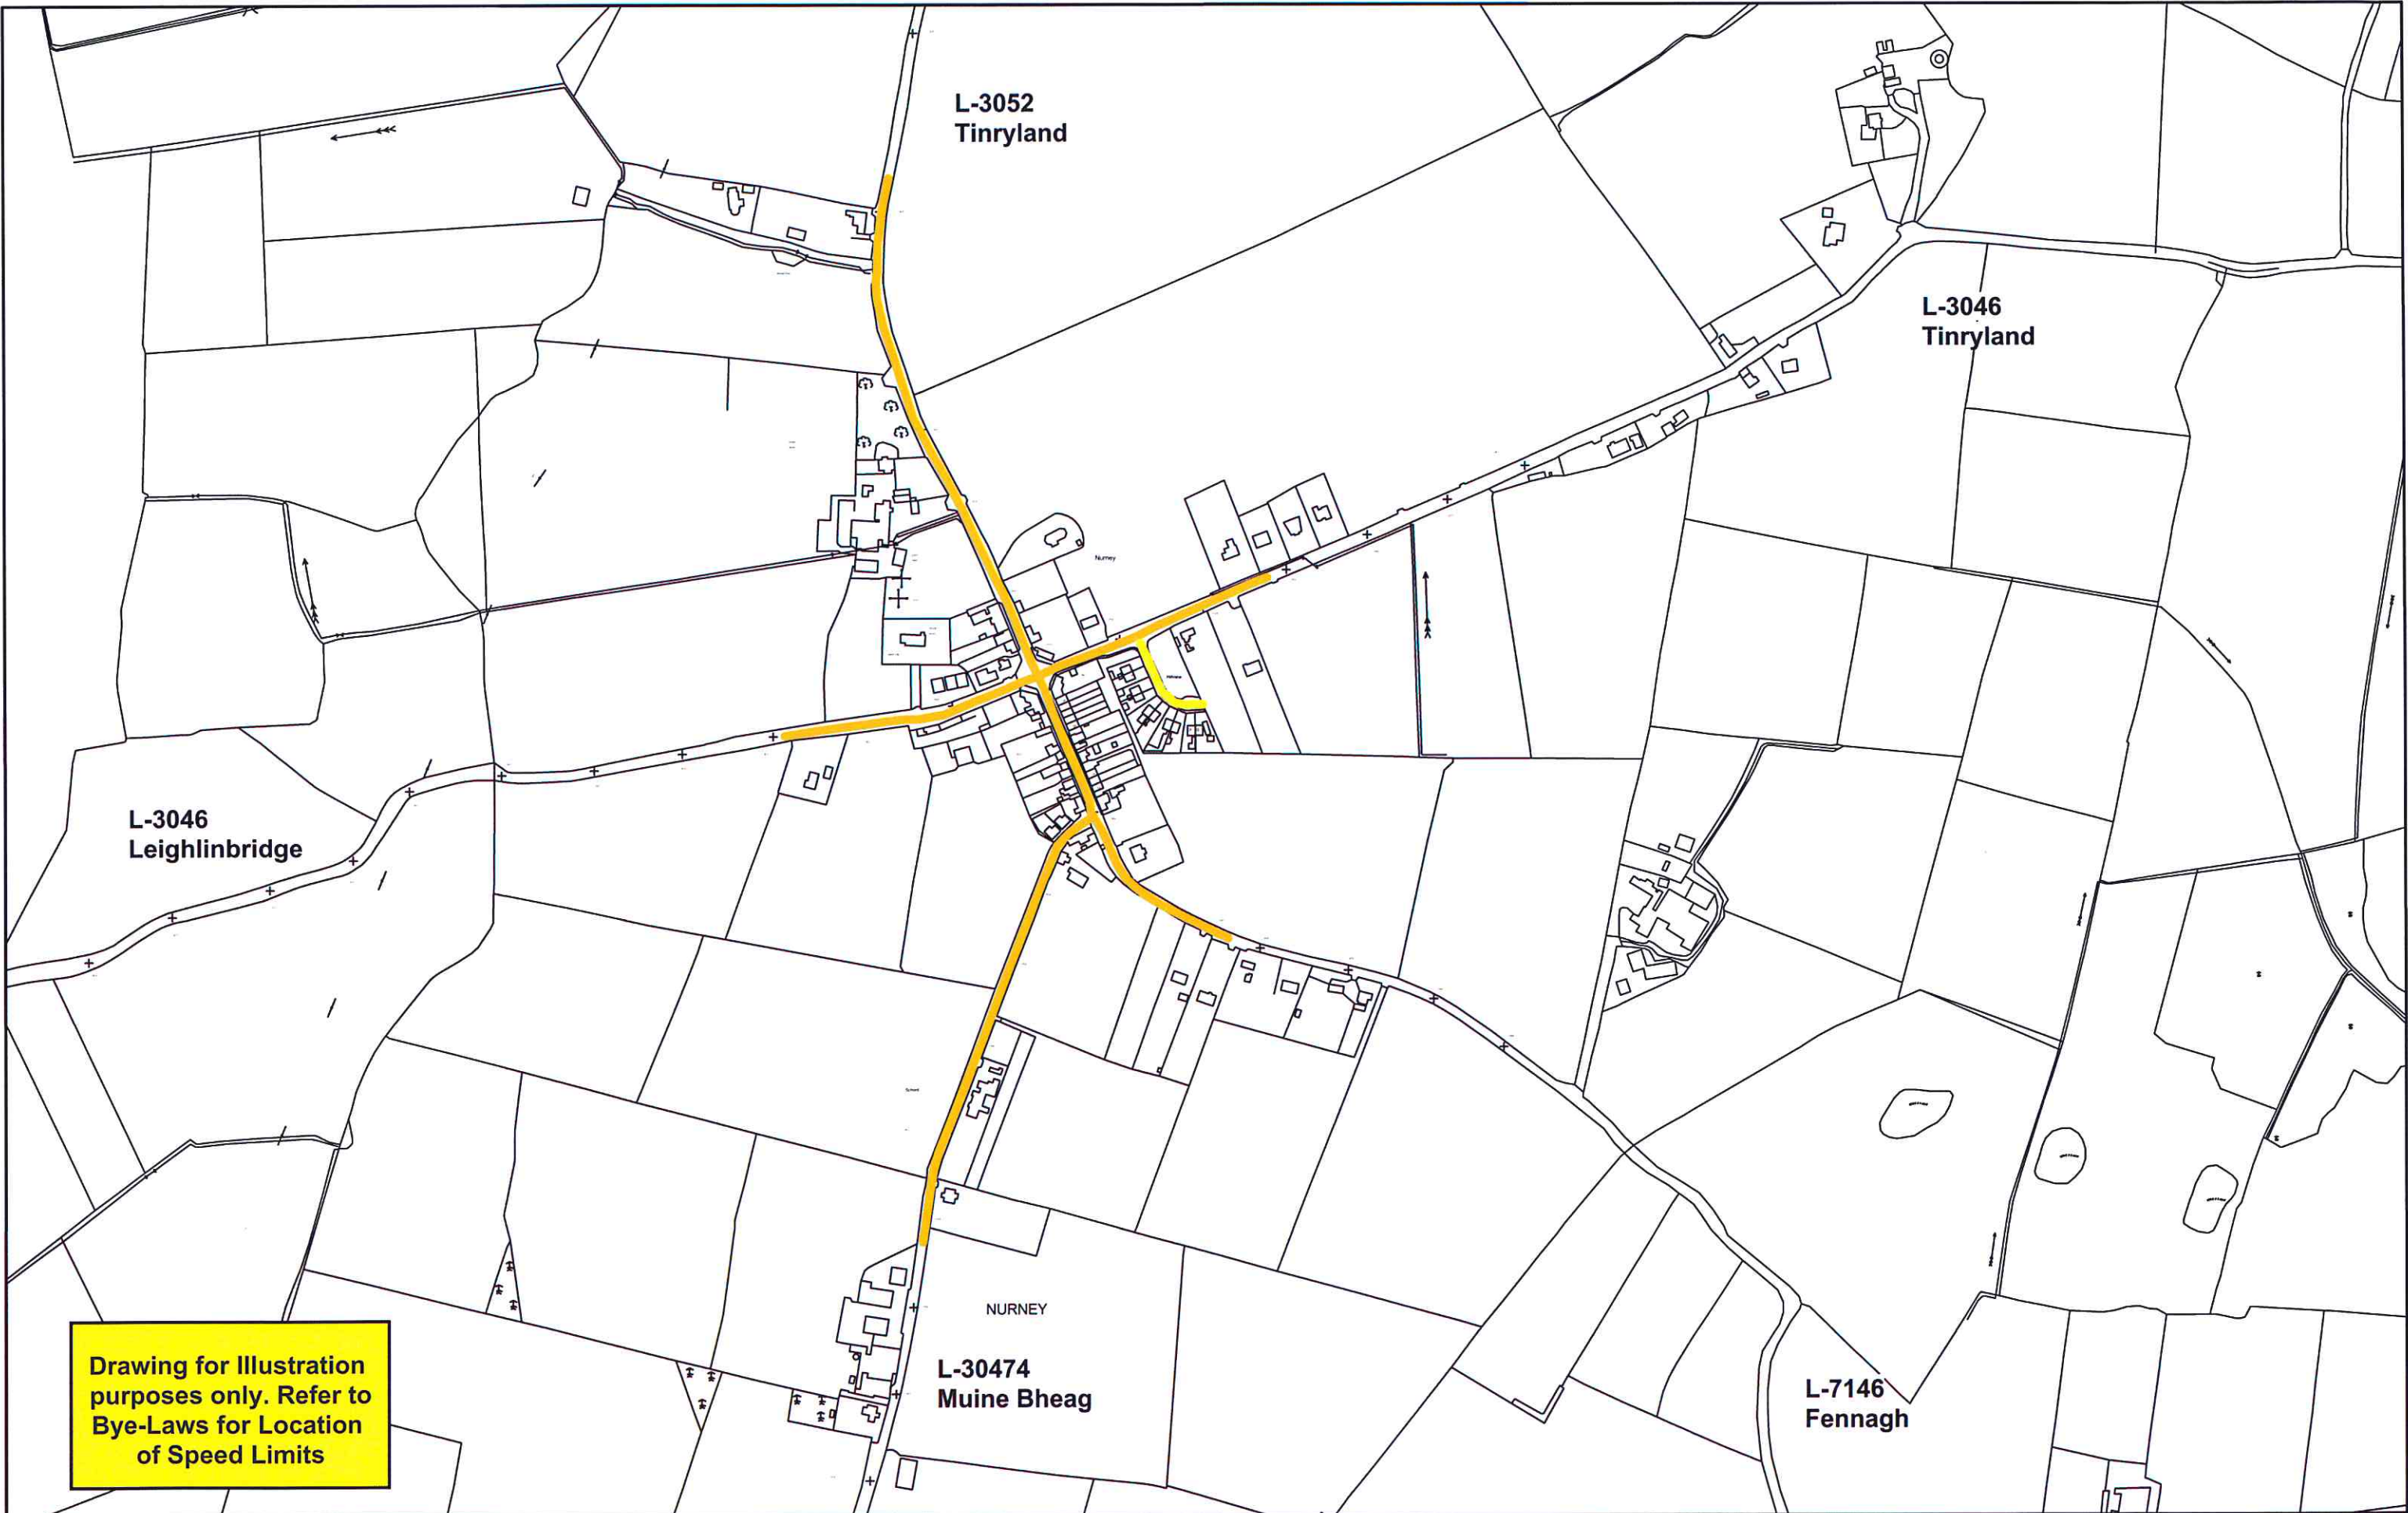

Drawing for illustration purposes only. Refer to Bye-Laws for Location of Speed Limits

Carlow County Council Roads Department
 County Hall
 Athy Road
 Carlow
 Director of Services: Dan McInerney
 Phone (059)9170300 Fax (059)9141503
 Email: secretar@carlowcoco.ie

Drawing Legend


20 Km/h	NONE	50 Km/h		100 Km/h		Built Up Area	
30 Km/h		60 Km/h		120 Km/h		Speed Limit 50 Km / hr	
40 Km/h		80 Km/h					

INCLUDES ORDNANCE SURVEY DATA UNDER OSI LICENCE NUMBER CARLOWXXX/XX/CCMA/CARLOW COUNTY COUNCIL
 UNAUTHORISED REPRODUCTION INFRINGES OSI & GOVERNMENT OF IRELAND COPYRIGHT OSI 2018



**County Carlow Road
 Traffic Special Speed
 Limit Bye-Laws 2018**

Location		Nurney	
District		Muine Bheag M.D.	
Scale	1/5000	Date	May 2018
DWG NO.	CW-SL-24	Revision	

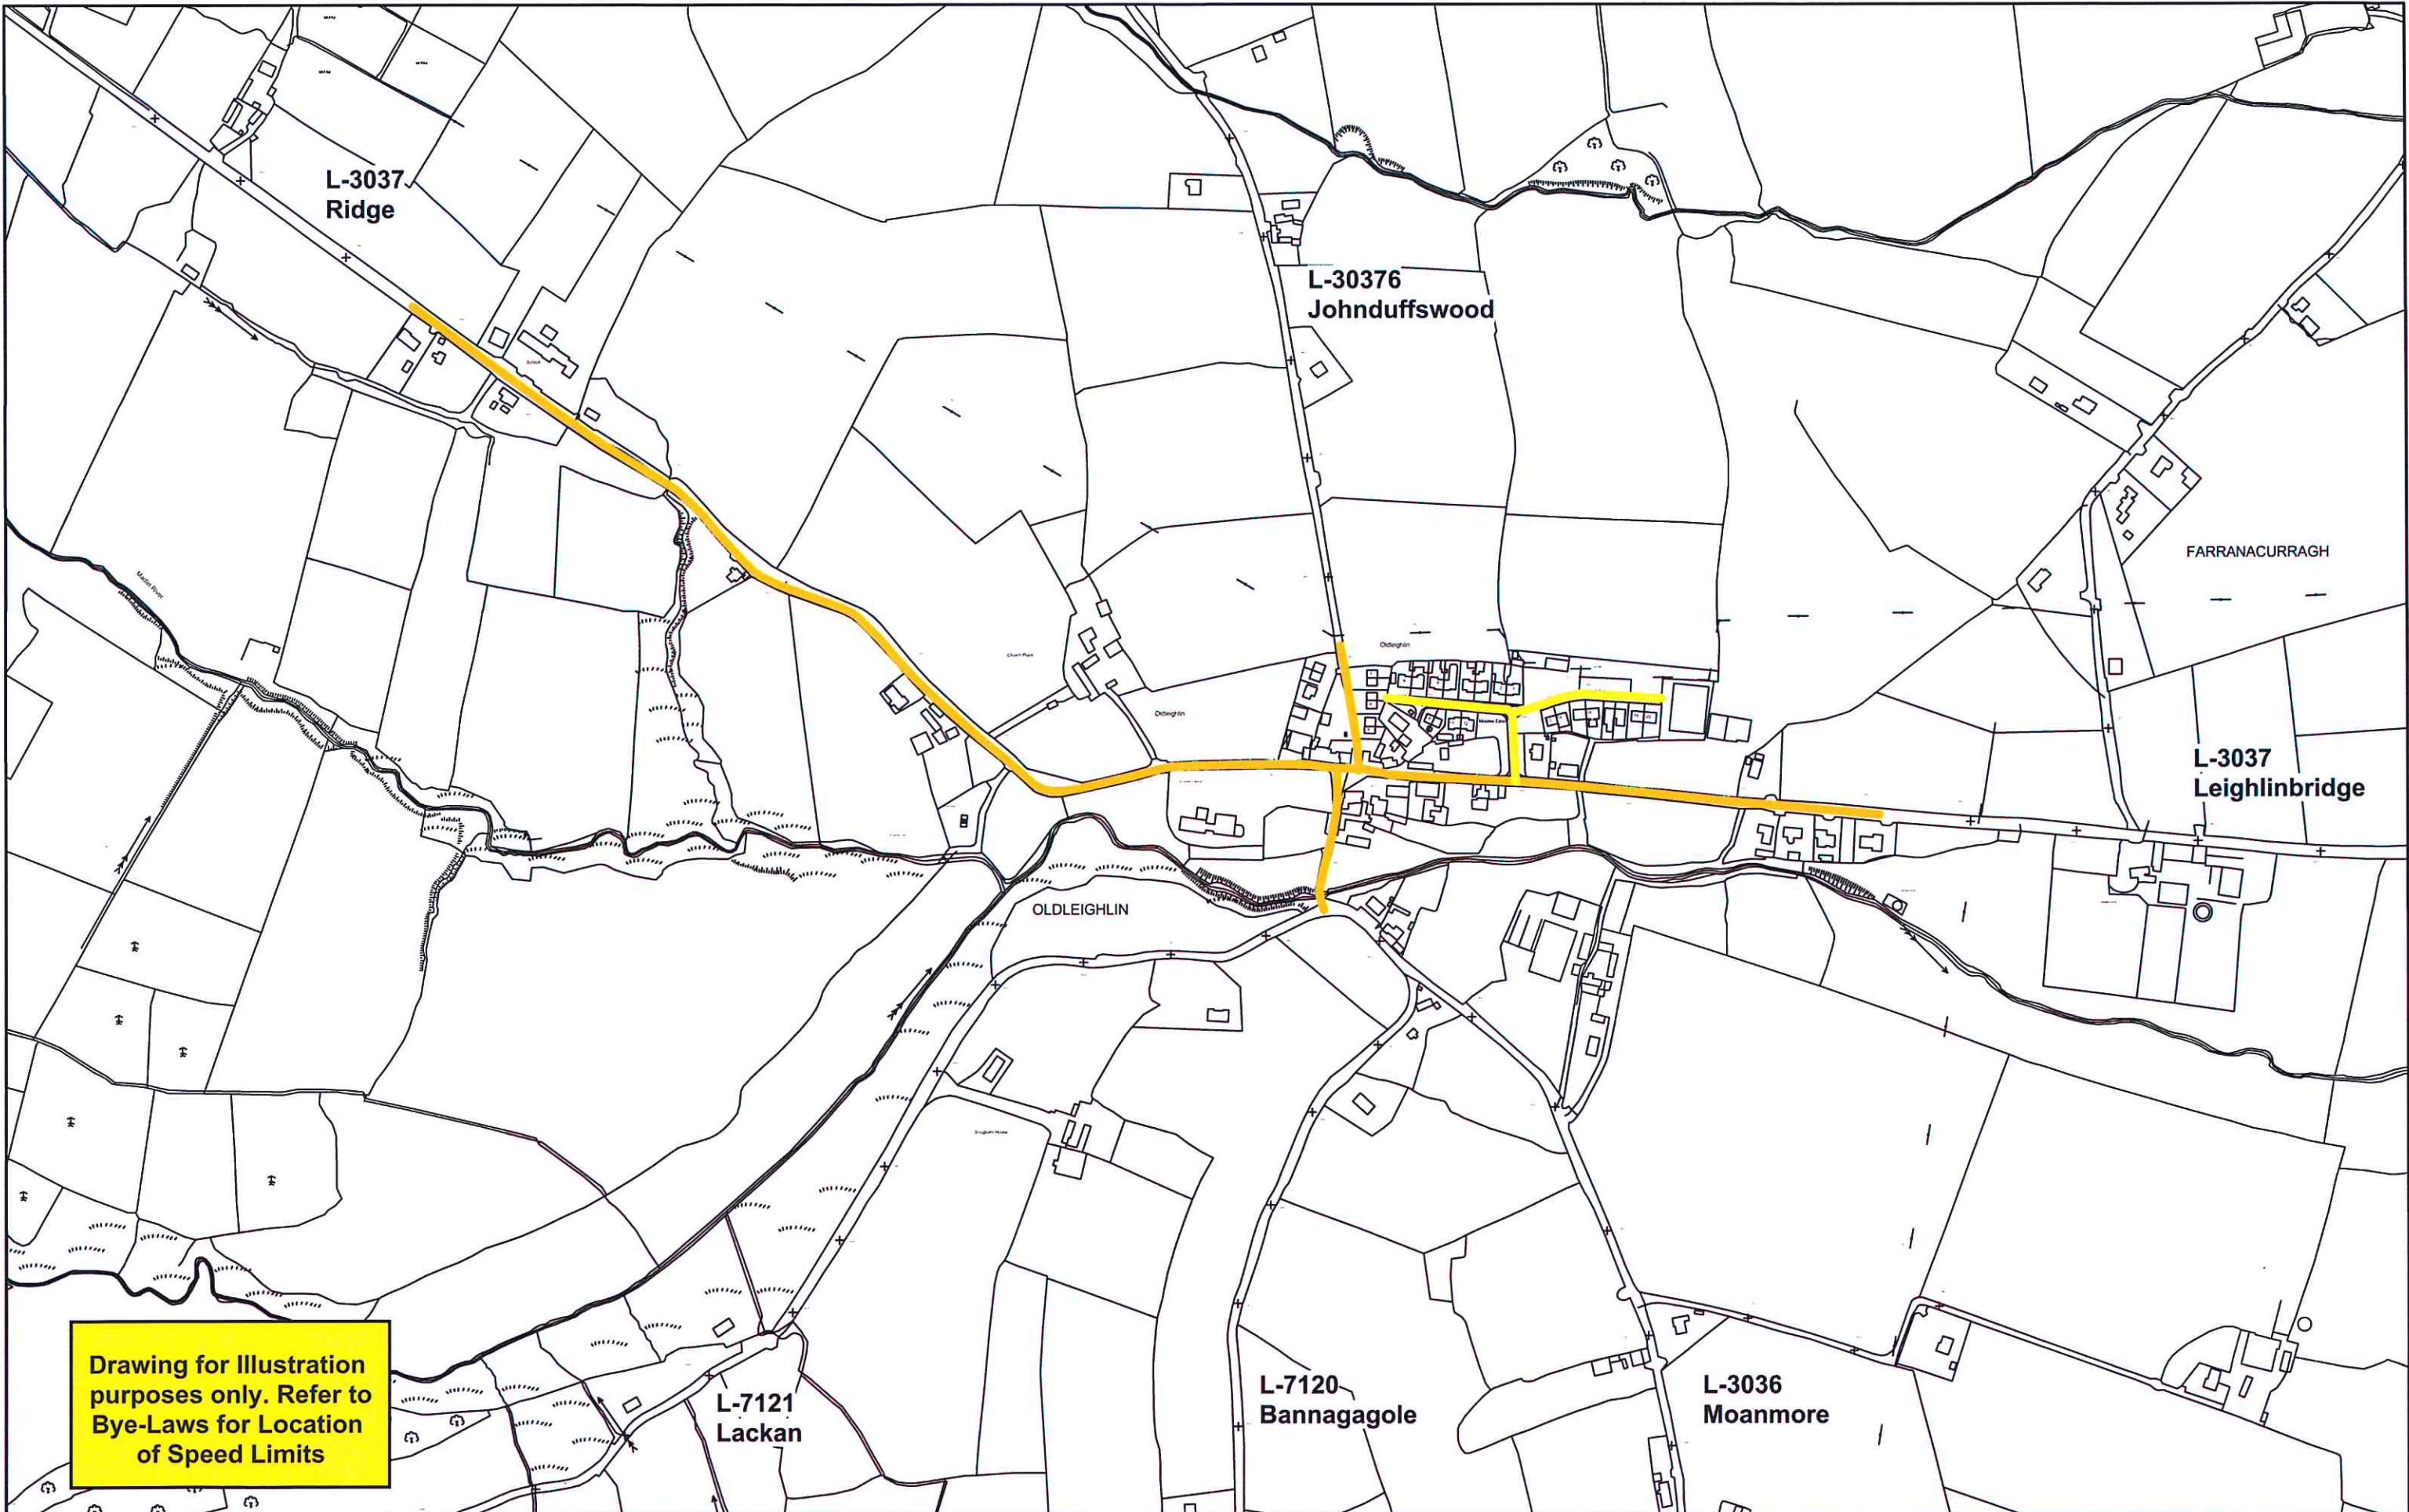

Drawing for illustration purposes only. Refer to Bye-Laws for Location of Speed Limits

Carlow County Council Roads Department
 County Hall
 Athy Road
 Carlow
 Director of Services: Dan McInerney
 Phone (059)9170300 Fax (059)9141503
 Email: secretar@carlowcoco.ie

Drawing Legend


- | | | | | | | | |
|---------|------|---------|--|----------|--|------------------------|--|
| 20 Km/h | NONE | 50 Km/h | | 100 Km/h | | Built Up Area | |
| 30 Km/h | | 60 Km/h | | 120 Km/h | | Speed Limit 50 Km / hr | |
| 40 Km/h | | 80 Km/h | | | | | |

INCLUDES ORDNANCE SURVEY DATA UNDER OSI LICENCE NUMBER CARLOWXXX/XX/CCMA/CARLOW COUNTY COUNCIL
 UNAUTHORISED REPRODUCTION INFRINGES OSI & GOVERNMENT OF IRELAND COPYRIGHT OSI 2018



**County Carlow Road
 Traffic Special Speed
 Limit Bye-Laws 2018**

Location	Old Leighlin	
District	Muine Bheag M.D.	
Scale	1/5000	Date
DWG NO.	CW-SL-25	Revision
		May 2018

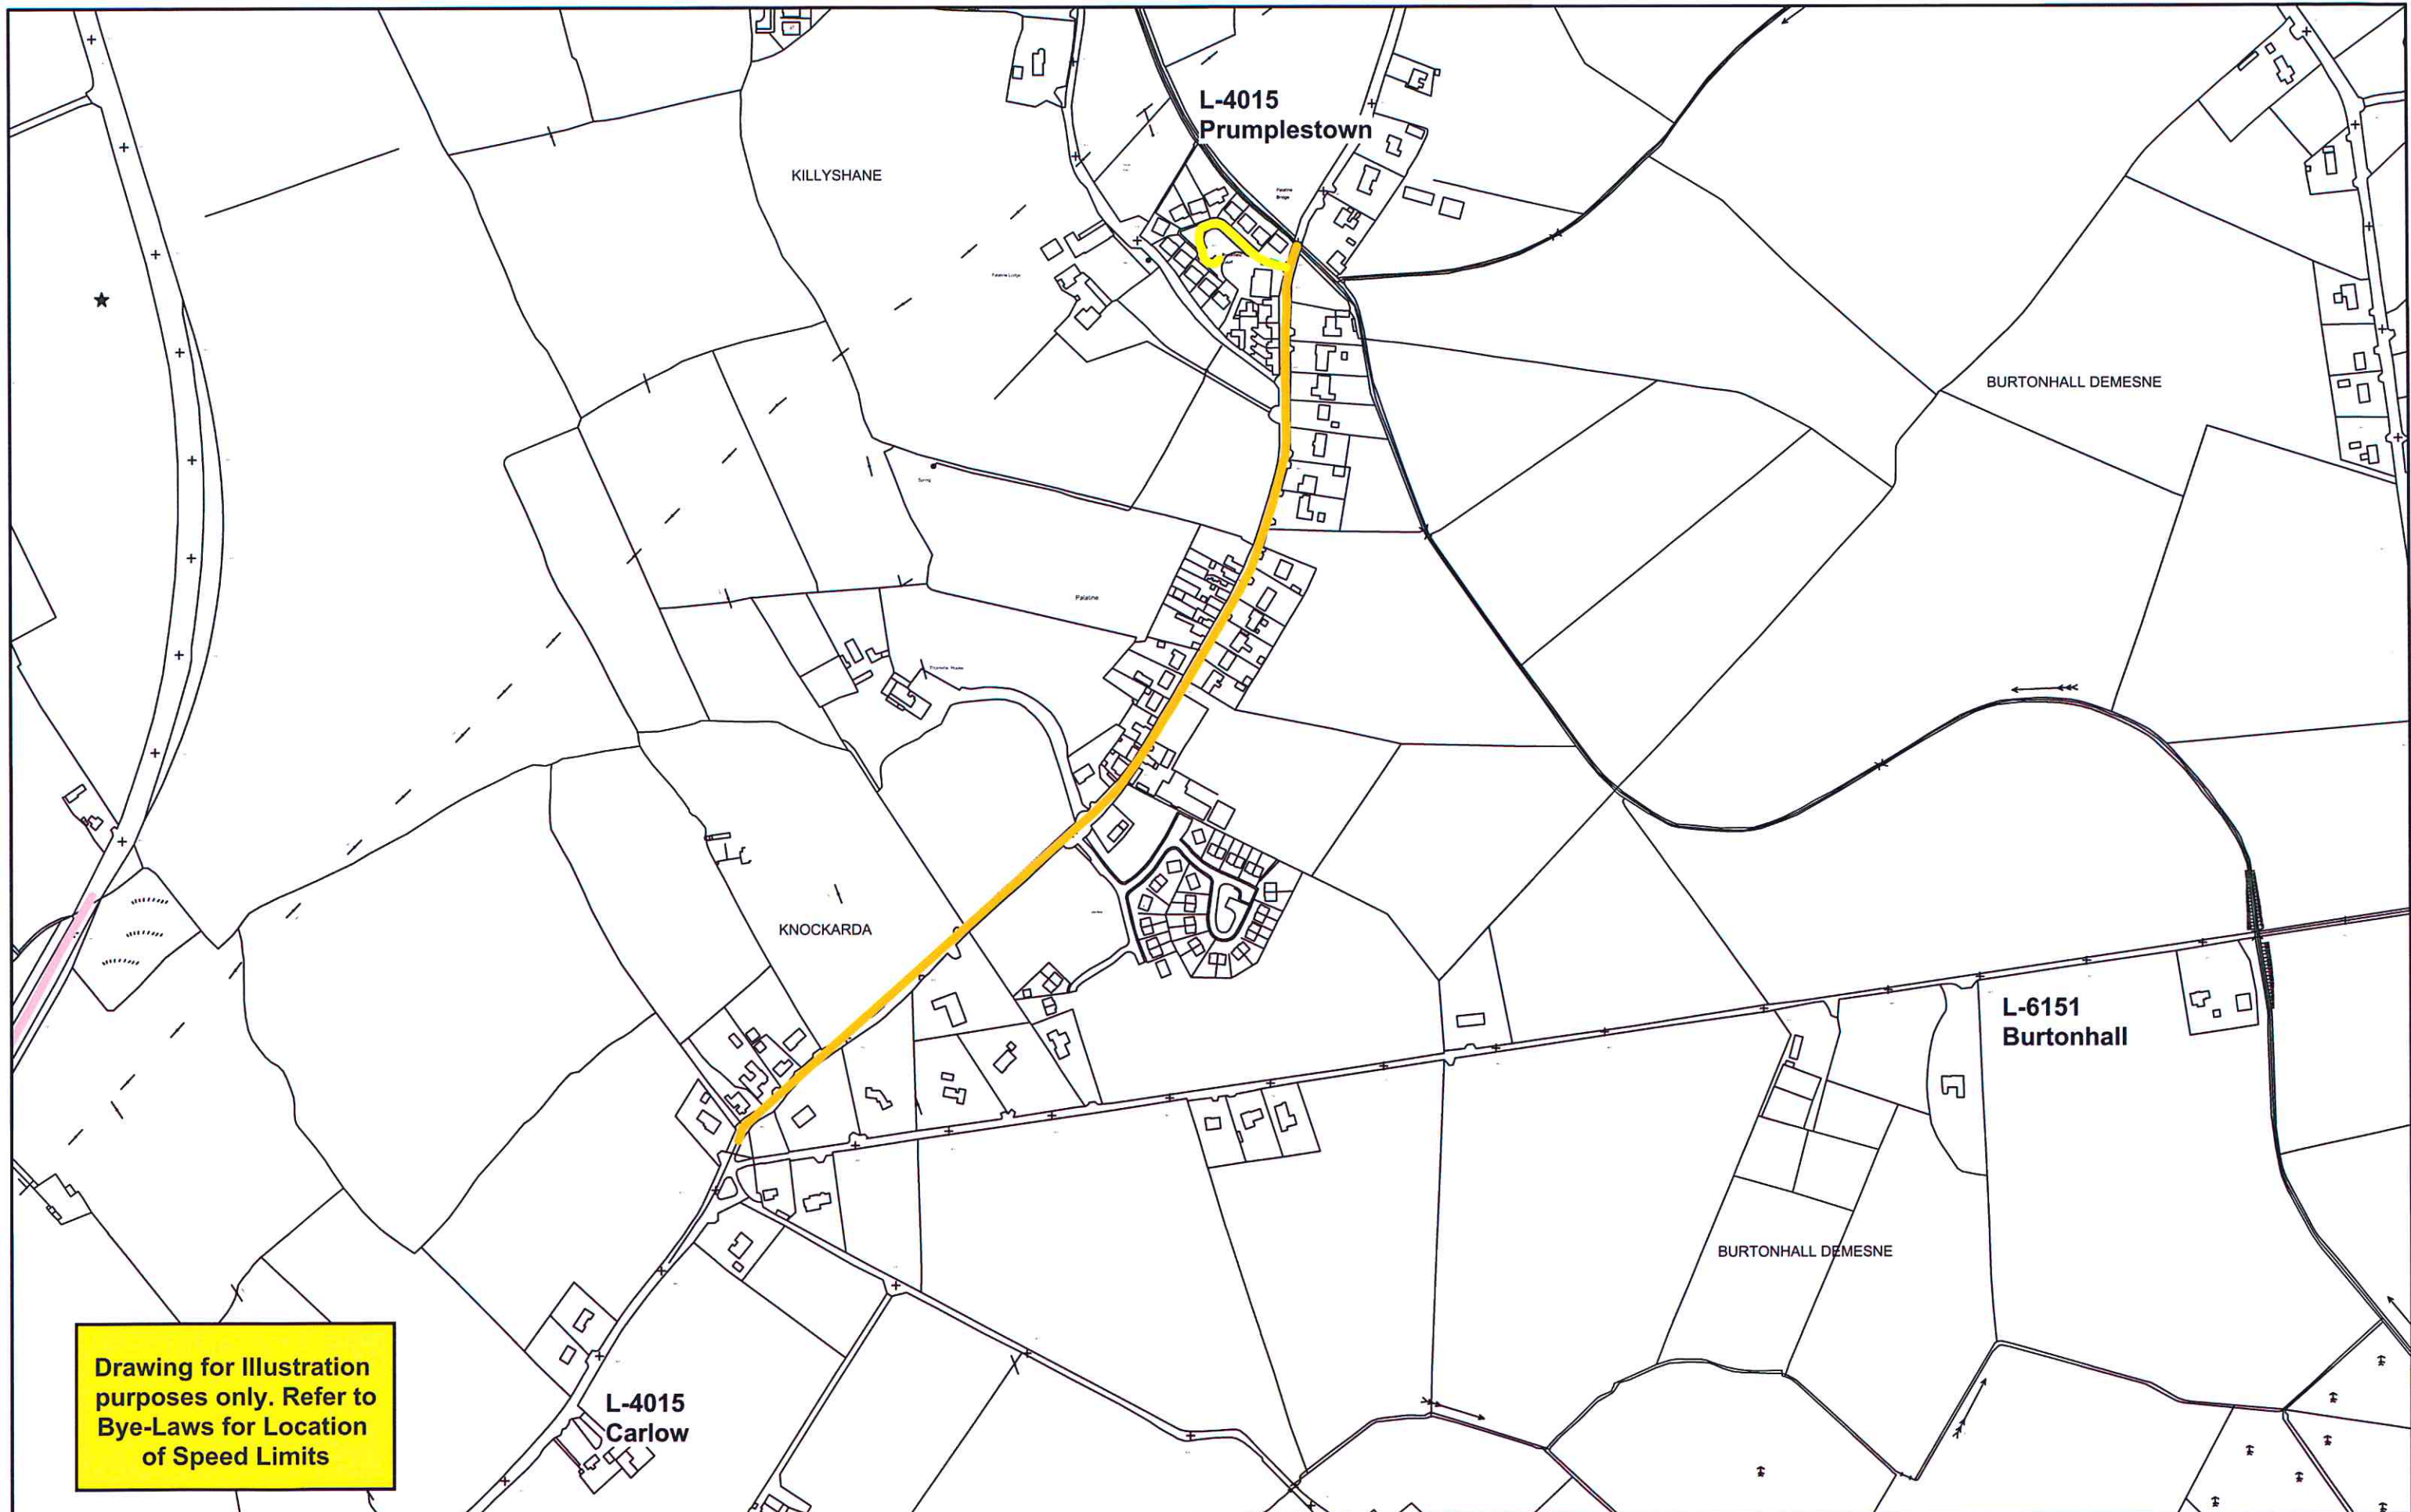

Drawing for Illustration purposes only. Refer to Bye-Laws for Location of Speed Limits

Carlow County Council Roads Department
 County Hall
 Athy Road
 Carlow
 Director of Services: Dan McInerney
 Phone (059)9170300 Fax (059)9141503
 Email: secretar@carlowcoco.ie


Drawing Legend				
20 Km/h	NONE	50 Km/h	100 Km/h	Built Up Area
30 Km/h		60 Km/h	120 Km/h	Speed Limit 50 Km / hr
40 Km/h		80 Km/h		

INCLUDES ORDNANCE SURVEY DATA UNDER OSI LICENCE NUMBER CARLOWXXX/XX/CCMA/CARLOW COUNTY COUNCIL
 UNAUTHORISED REPRODUCTION INFRINGES OSI & GOVERNMENT OF IRELAND COPYRIGHT OSI 2018



County Carlow Road Traffic Special Speed Limit Bye-Laws 2018

Location	Palatine	
District	Carlow M.D.	
Scale	1/5000	Date May 2018
DWG NO.	CW-SL-26	Revision

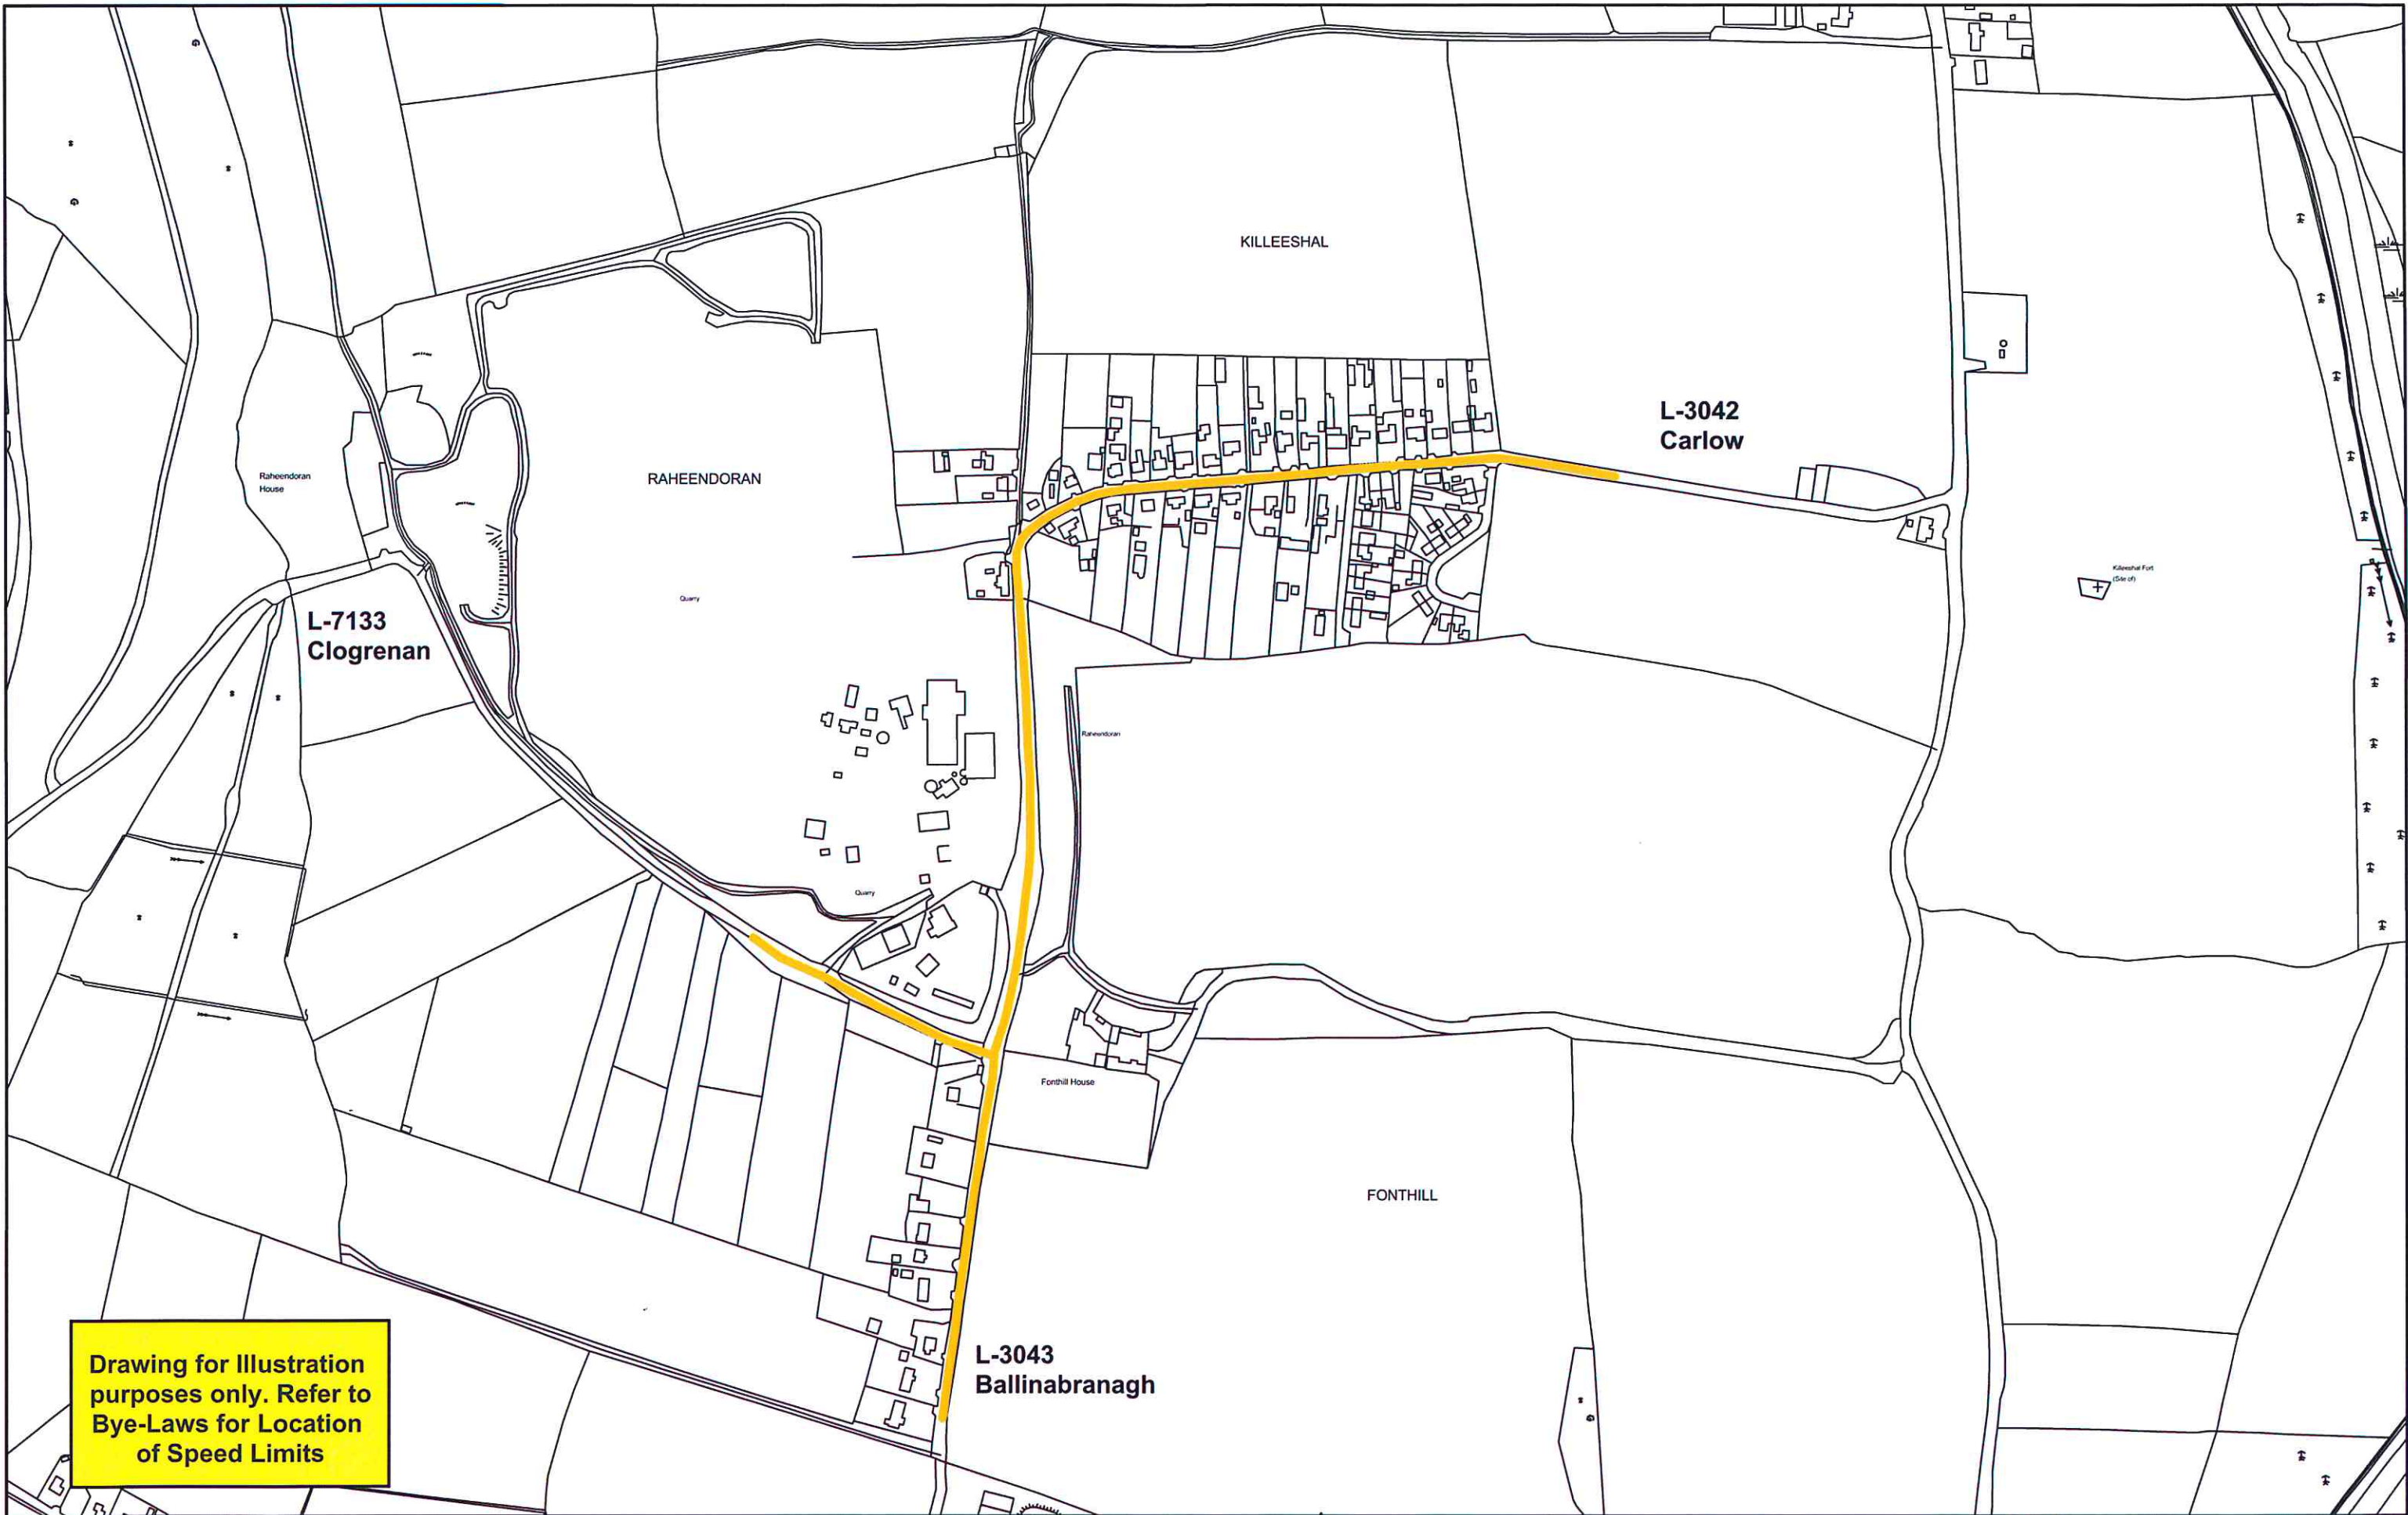

Drawing for illustration purposes only. Refer to Bye-Laws for Location of Speed Limits

Carlow County Council Roads Department
 County Hall
 Athy Road
 Carlow
 Director of Services: Dan McInerney
 Phone (059)9170300 Fax (059)9141503
 Email: secretar@carlowcoco.ie


Drawing Legend					
20 Km/h	NONE	50 Km/h	100 Km/h	Built Up Area	Speed Limit 50 Km / hr
30 Km/h		60 Km/h	120 Km/h		
40 Km/h		80 Km/h			

INCLUDES ORDNANCE SURVEY DATA UNDER OSI LICENCE NUMBER CARLOWXXX/XX/CCMA/CARLOW COUNTY COUNCIL
 UNAUTHORISED REPRODUCTION INFRINGES OSI & GOVERNMENT OF IRELAND COPYRIGHT OSI 2018



County Carlow Road Traffic Special Speed Limit Bye-Laws 2018

Location		Raheendoran	
District		Muine Bheag M.D.	
Scale	1/5000	Date	May 2018
DWG NO.	CW-SL-27	Revision	

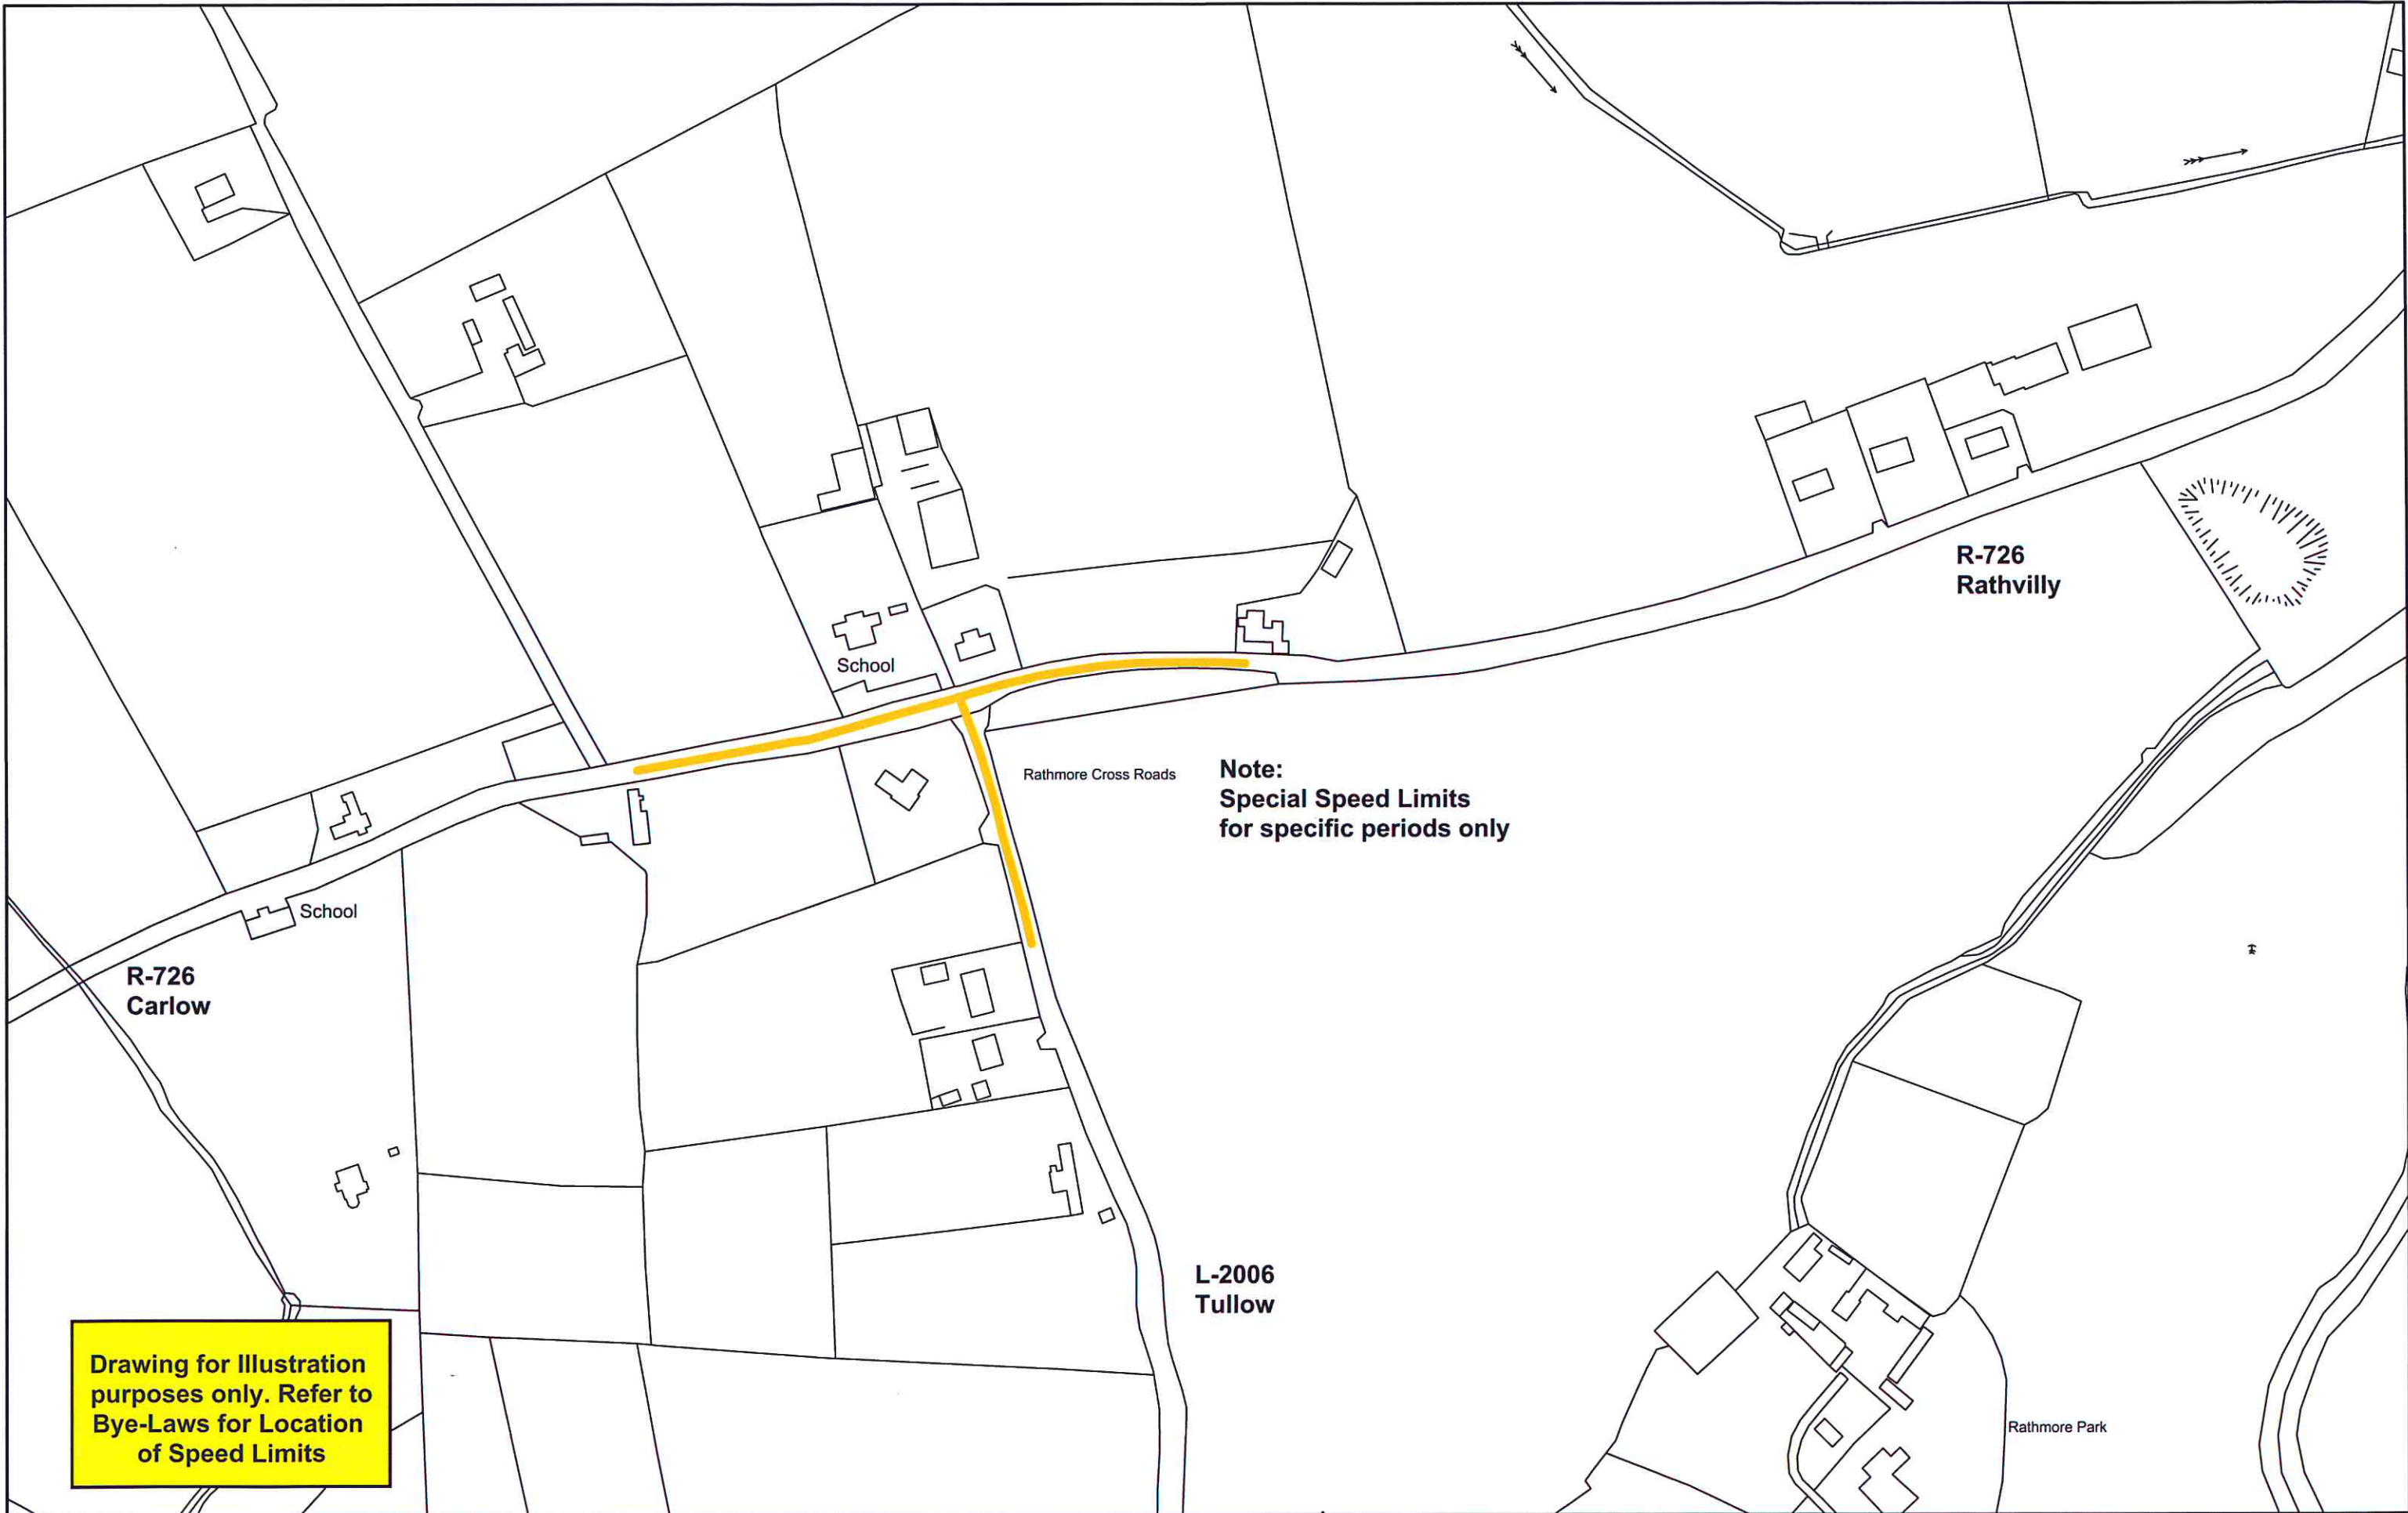

Drawing for illustration purposes only. Refer to Bye-Laws for Location of Speed Limits

**Note:
Special Speed Limits
for specific periods only**

Carlow County Council Roads Department
 County Hall
 Athy Road
 Carlow
 Director of Services: Dan McInerney
 Phone (059)9170300 Fax (059)9141503
 Email: secretar@carlowcoco.ie


Drawing Legend					
20 Km/h	NONE	50 Km/h	100 Km/h	120 Km/h	Built Up Area Speed Limit 50 Km / hr
30 Km/h		60 Km/h			
40 Km/h		80 Km/h			

INCLUDES ORDNANCE SURVEY DATA UNDER OSI LICENCE NUMBER CARLOWXXX/XX/CCMA/CARLOW COUNTY COUNCIL
 UNAUTHORISED REPRODUCTION INFRINGES OSI & GOVERNMENT OF IRELAND COPYRIGHT OSI 2018



County Carlow Road Traffic Special Speed Limit Bye-Laws 2018

Location		Rathmore	
District		Carlow M.D.	
Scale	1/2500	Date	May 2018
DWG NO.	CW-SL-28	Revision	

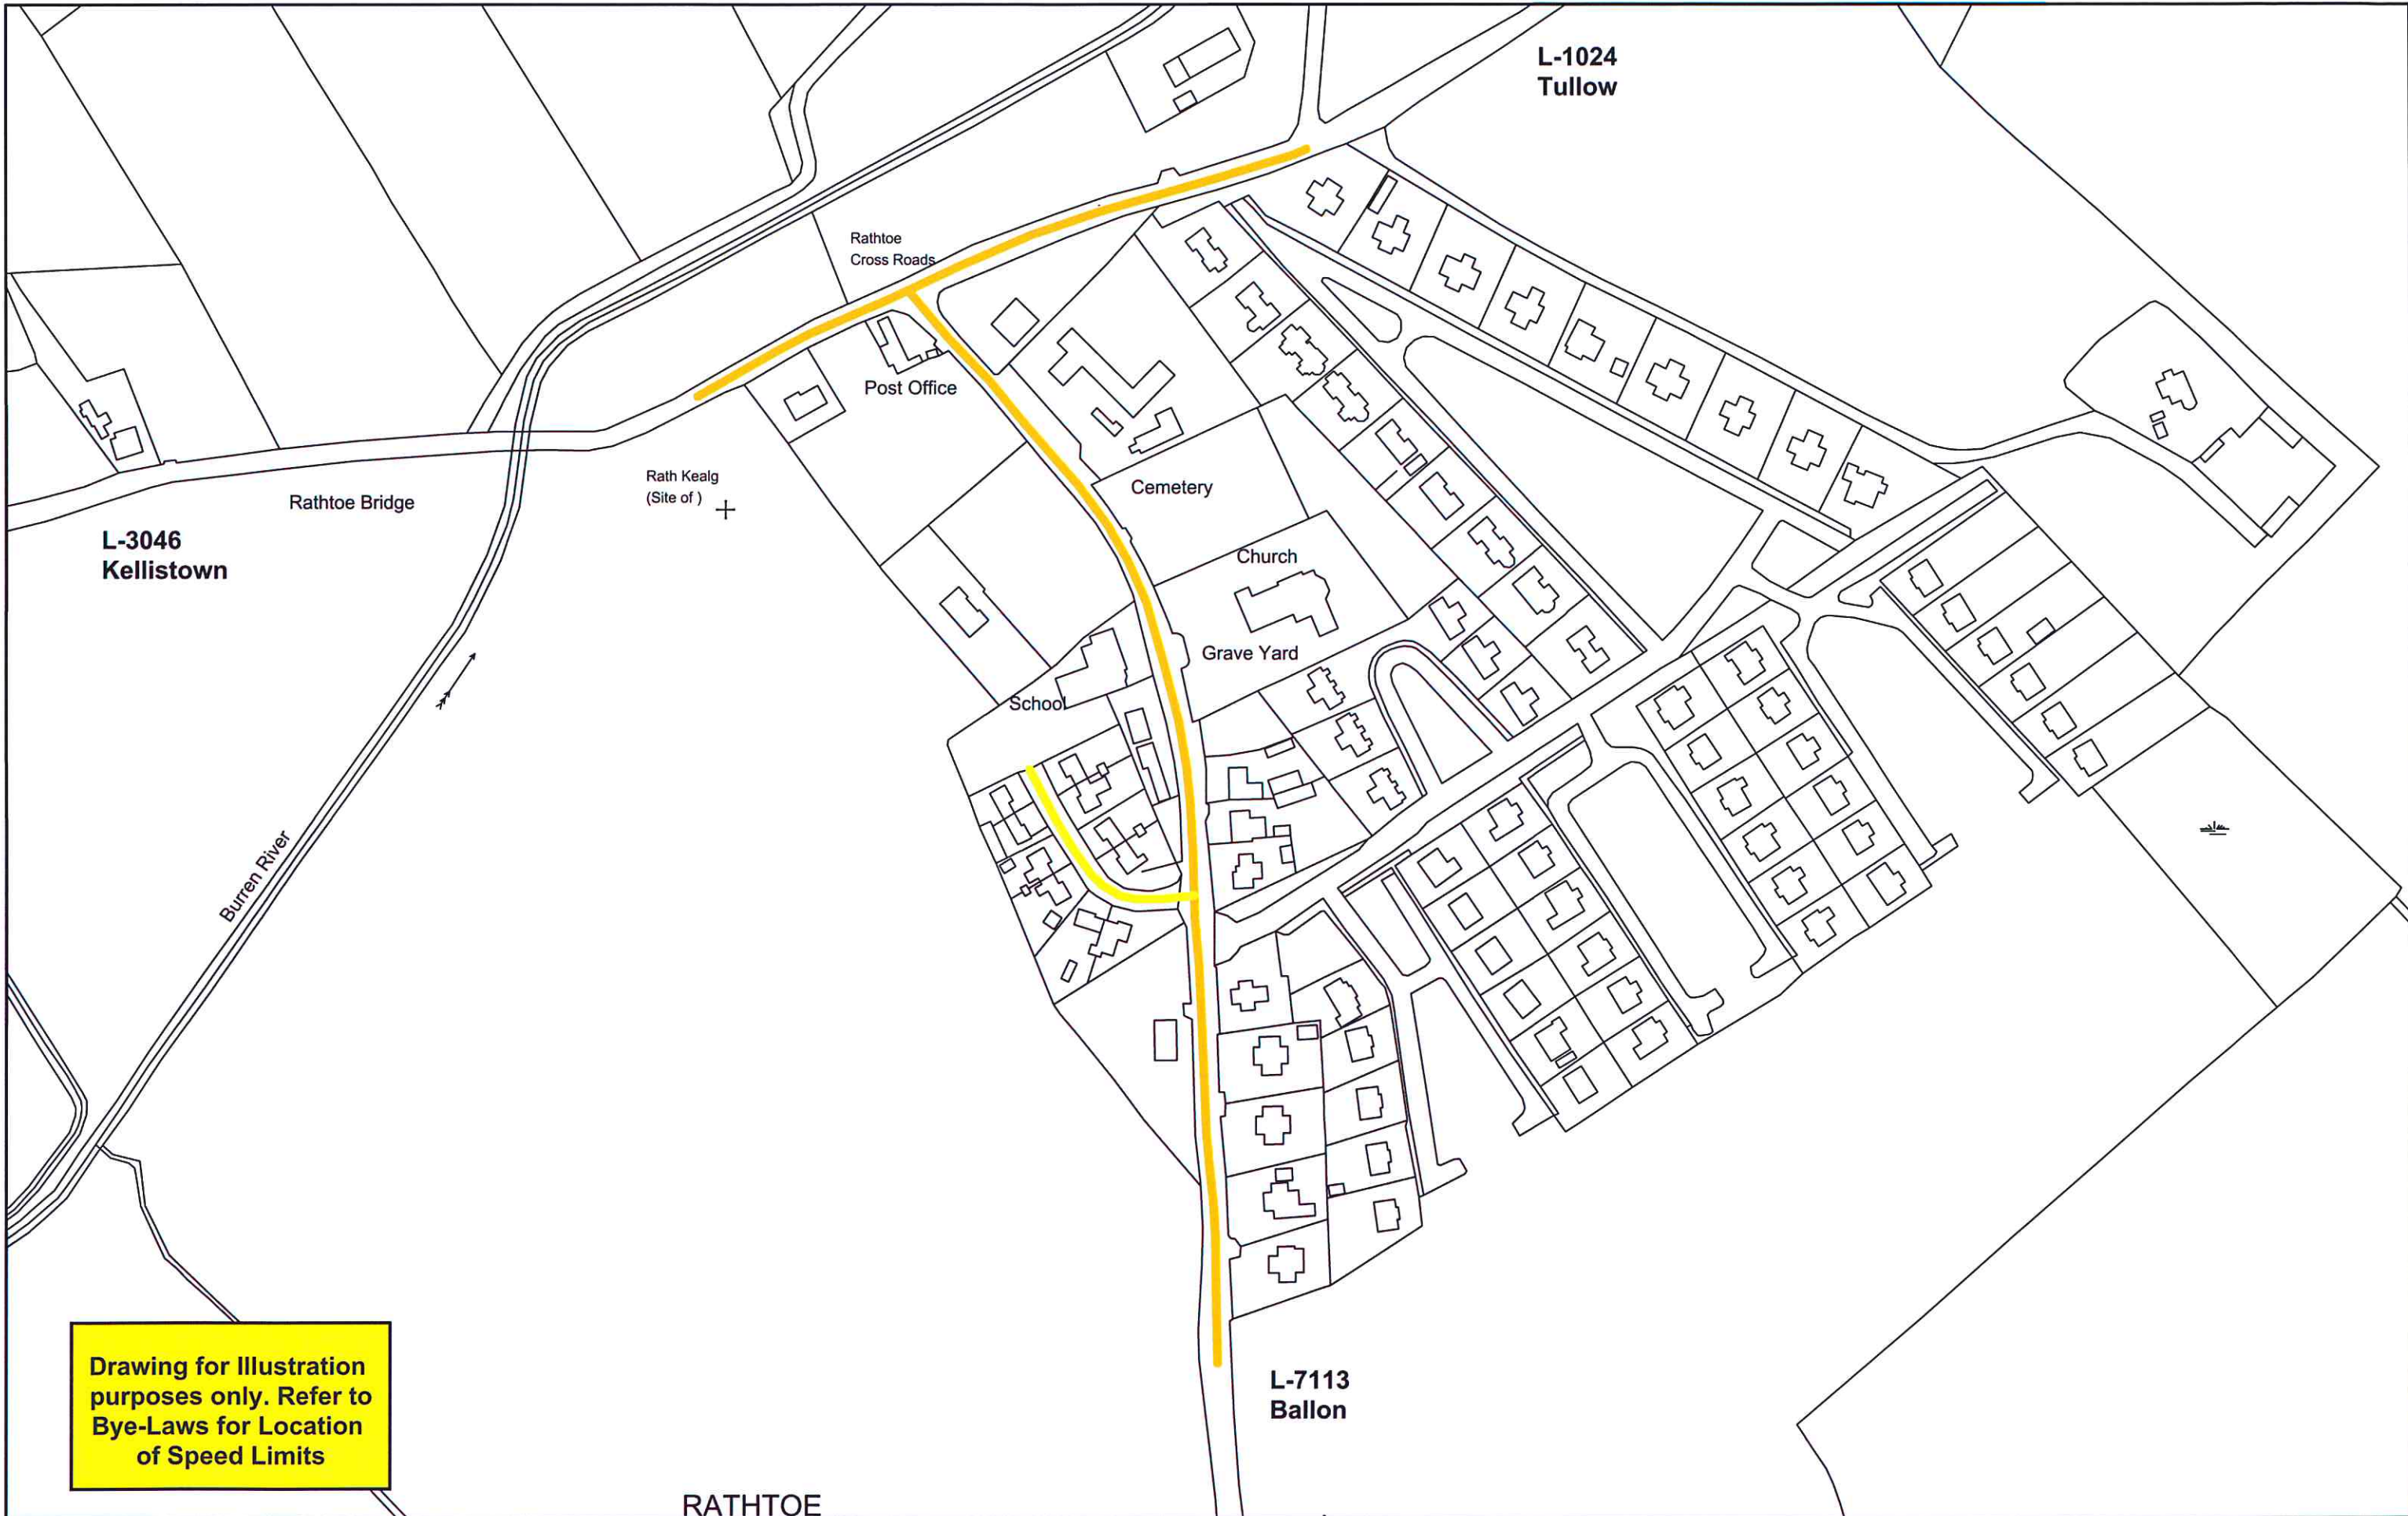

Drawing for Illustration purposes only. Refer to Bye-Laws for Location of Speed Limits

RATHTOE

Carlow County Council Roads Department
 County Hall
 Athy Road
 Carlow
 Director of Services: Dan McInerney
 Phone (059)9170300 Fax (059)9141503
 Email: secretar@carlowcoco.ie


Drawing Legend			
20 Km/h NONE	50 Km/h	100 Km/h	Built Up Area Speed Limit 50 Km / hr
30 Km/h	60 Km/h	120 Km/h	
40 Km/h	80 Km/h		

INCLUDES ORDNANCE SURVEY DATA UNDER OSI LICENCE NUMBER CARLOWXXXXXX/CCMA/CARLOW COUNTY COUNCIL
 UNAUTHORISED REPRODUCTION INFRINGES OSI & GOVERNMENT OF IRELAND COPYRIGHT OSI 2018



County Carlow Road Traffic Special Speed Limit Bye-Laws 2018

Location Rathtoe	
District Muine Bheag M.D.	
Scale 1/2500	Date May 2018
DWG NO. CW-SL-29	Revision

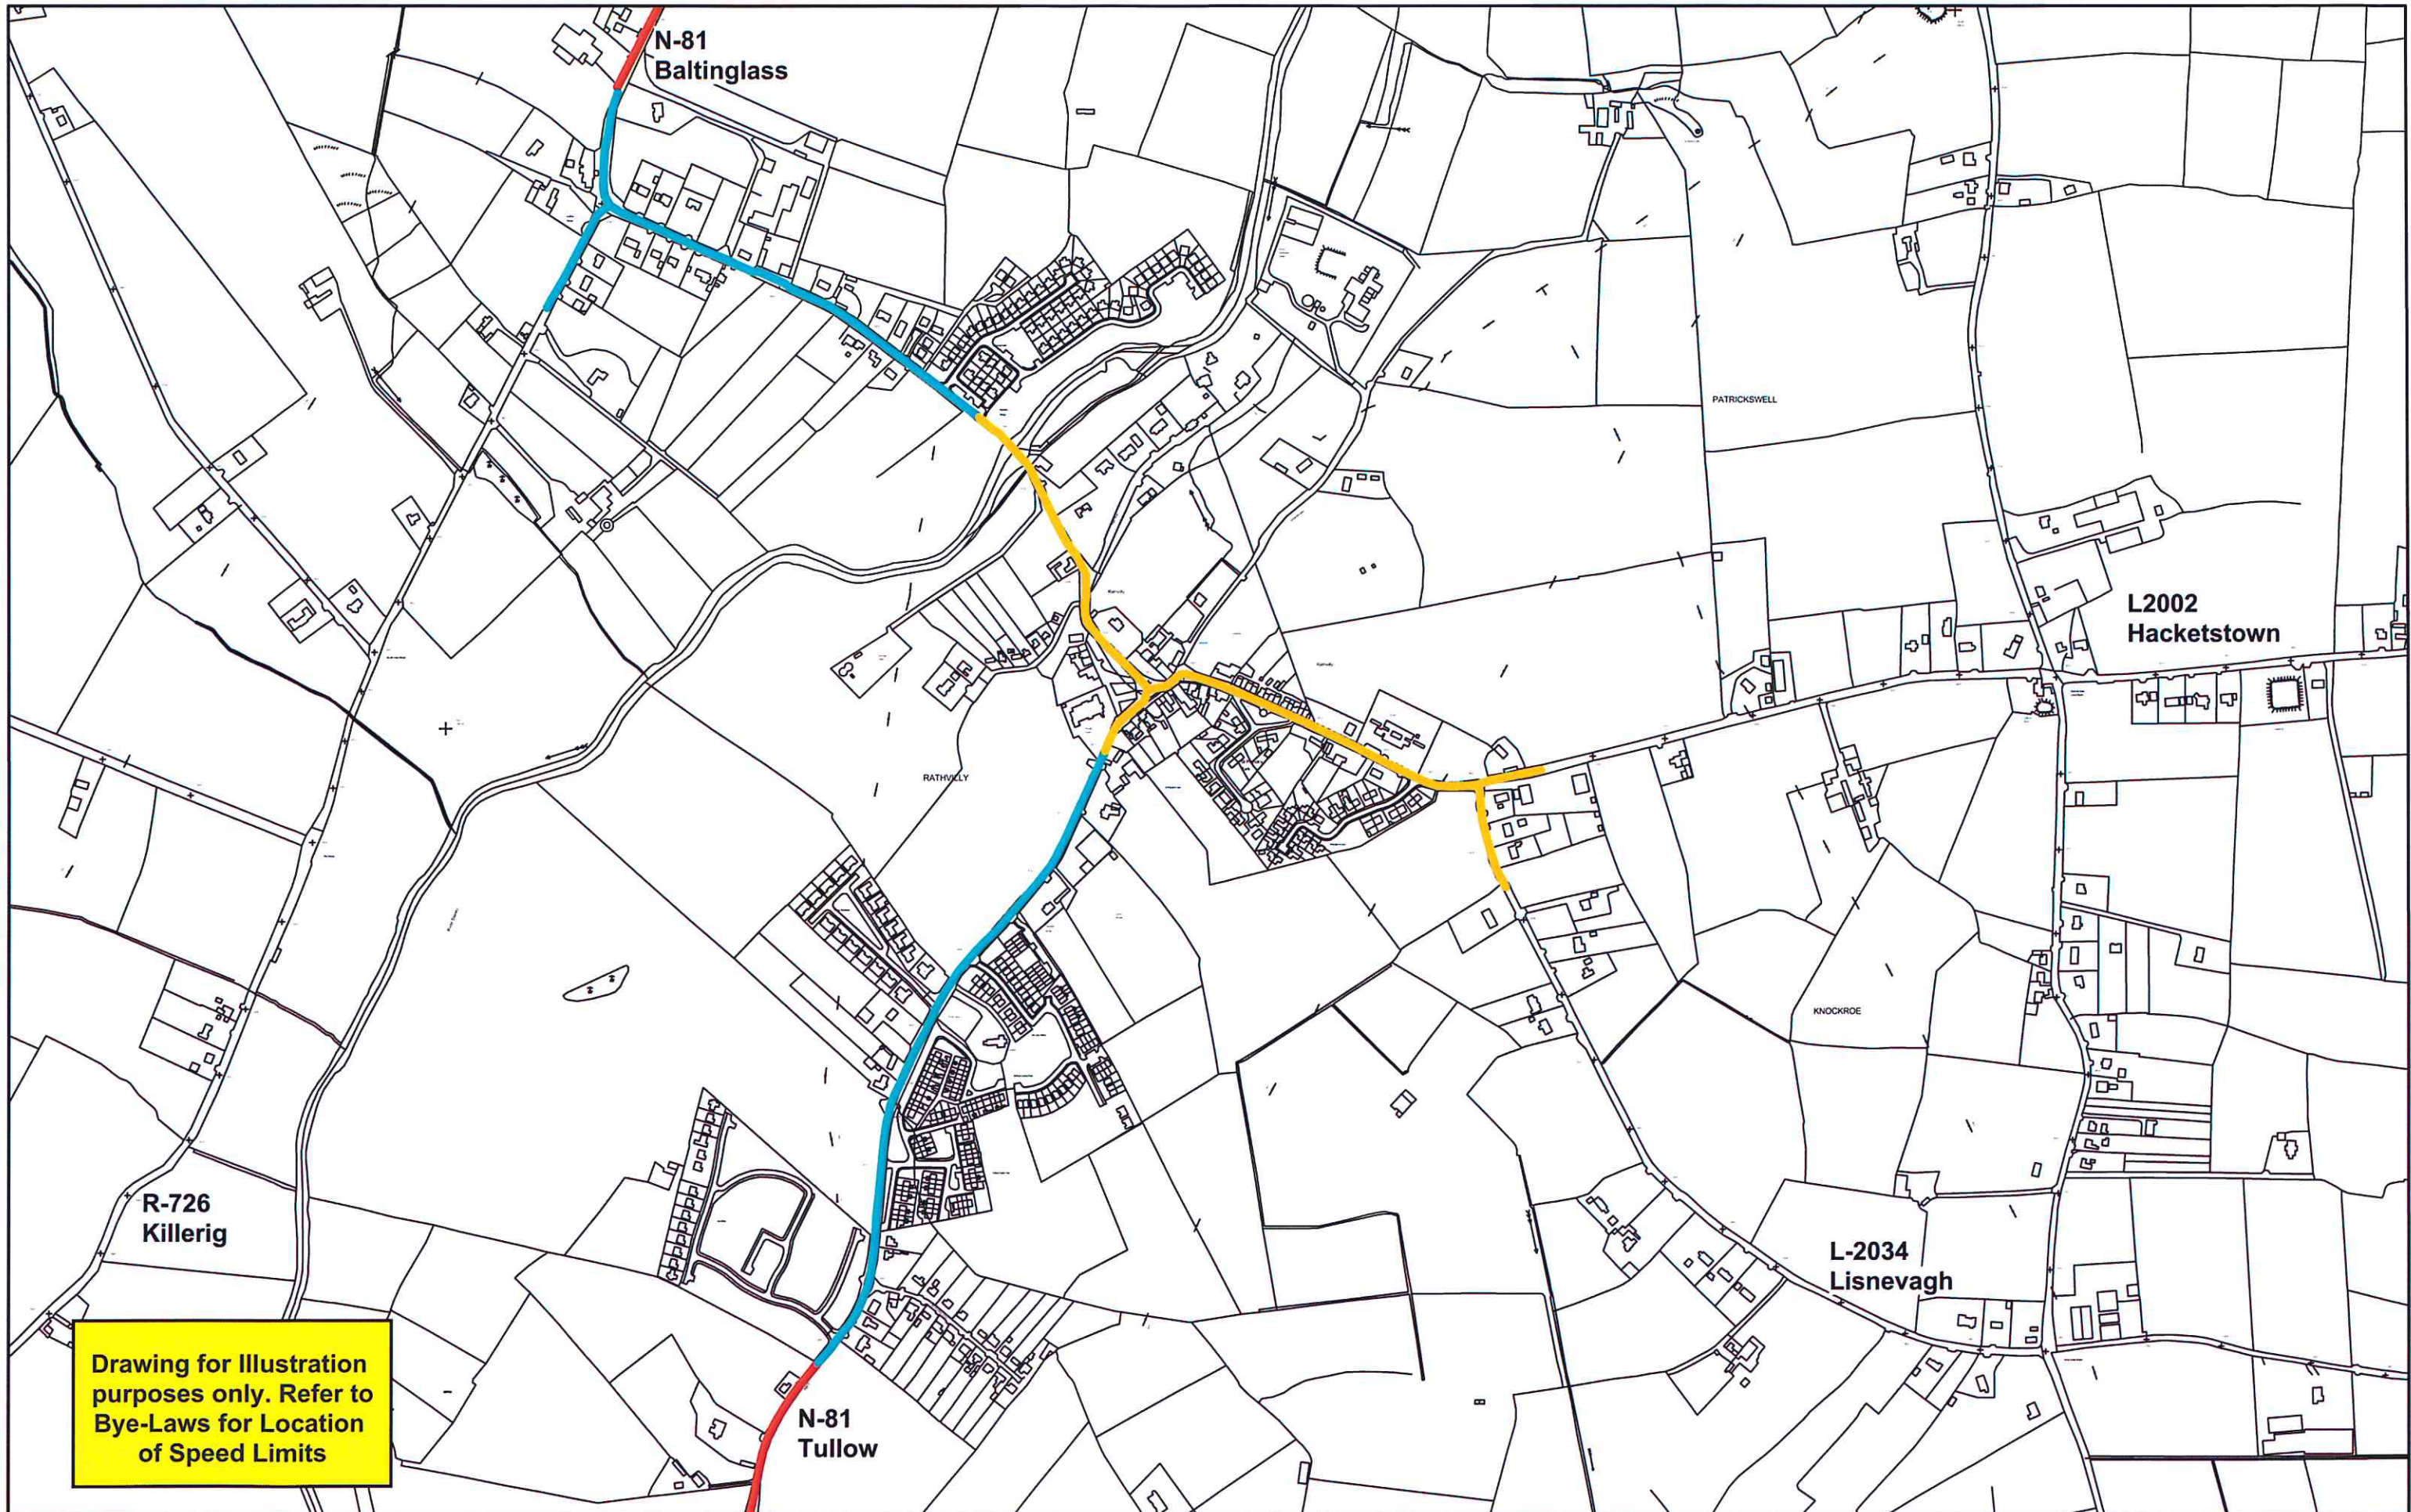

Drawing for Illustration purposes only. Refer to Bye-Laws for Location of Speed Limits

Carlow County Council Roads Department
 County Hall
 Athy Road
 Carlow
 Director of Services: Dan McInerney
 Phone (059)9170300 Fax (059)9141503
 Email: secretar@carlowcoco.ie


Drawing Legend			
20 Km/h NONE	50 Km/h	100 Km/h	Built Up Area Speed Limit 50 Km / hr
30 Km/h	60 Km/h	120 Km/h	
40 Km/h	80 Km/h		

INCLUDES ORDNANCE SURVEY DATA UNDER OSI LICENCE NUMBER CARLOWXXXX/XX/CCMA/CARLOW COUNTY COUNCIL
 UNAUTHORISED REPRODUCTION INFRINGES OSI & GOVERNMENT OF IRELAND COPYRIGHT OSI 2018



County Carlow Road Traffic Special Speed Limit Bye-Laws 2018

Location	Rathvilly	
District	Carlow M.D.	
Scale	1/7500	Date May 2018
DWG NO.	CW-SL-30	Revision

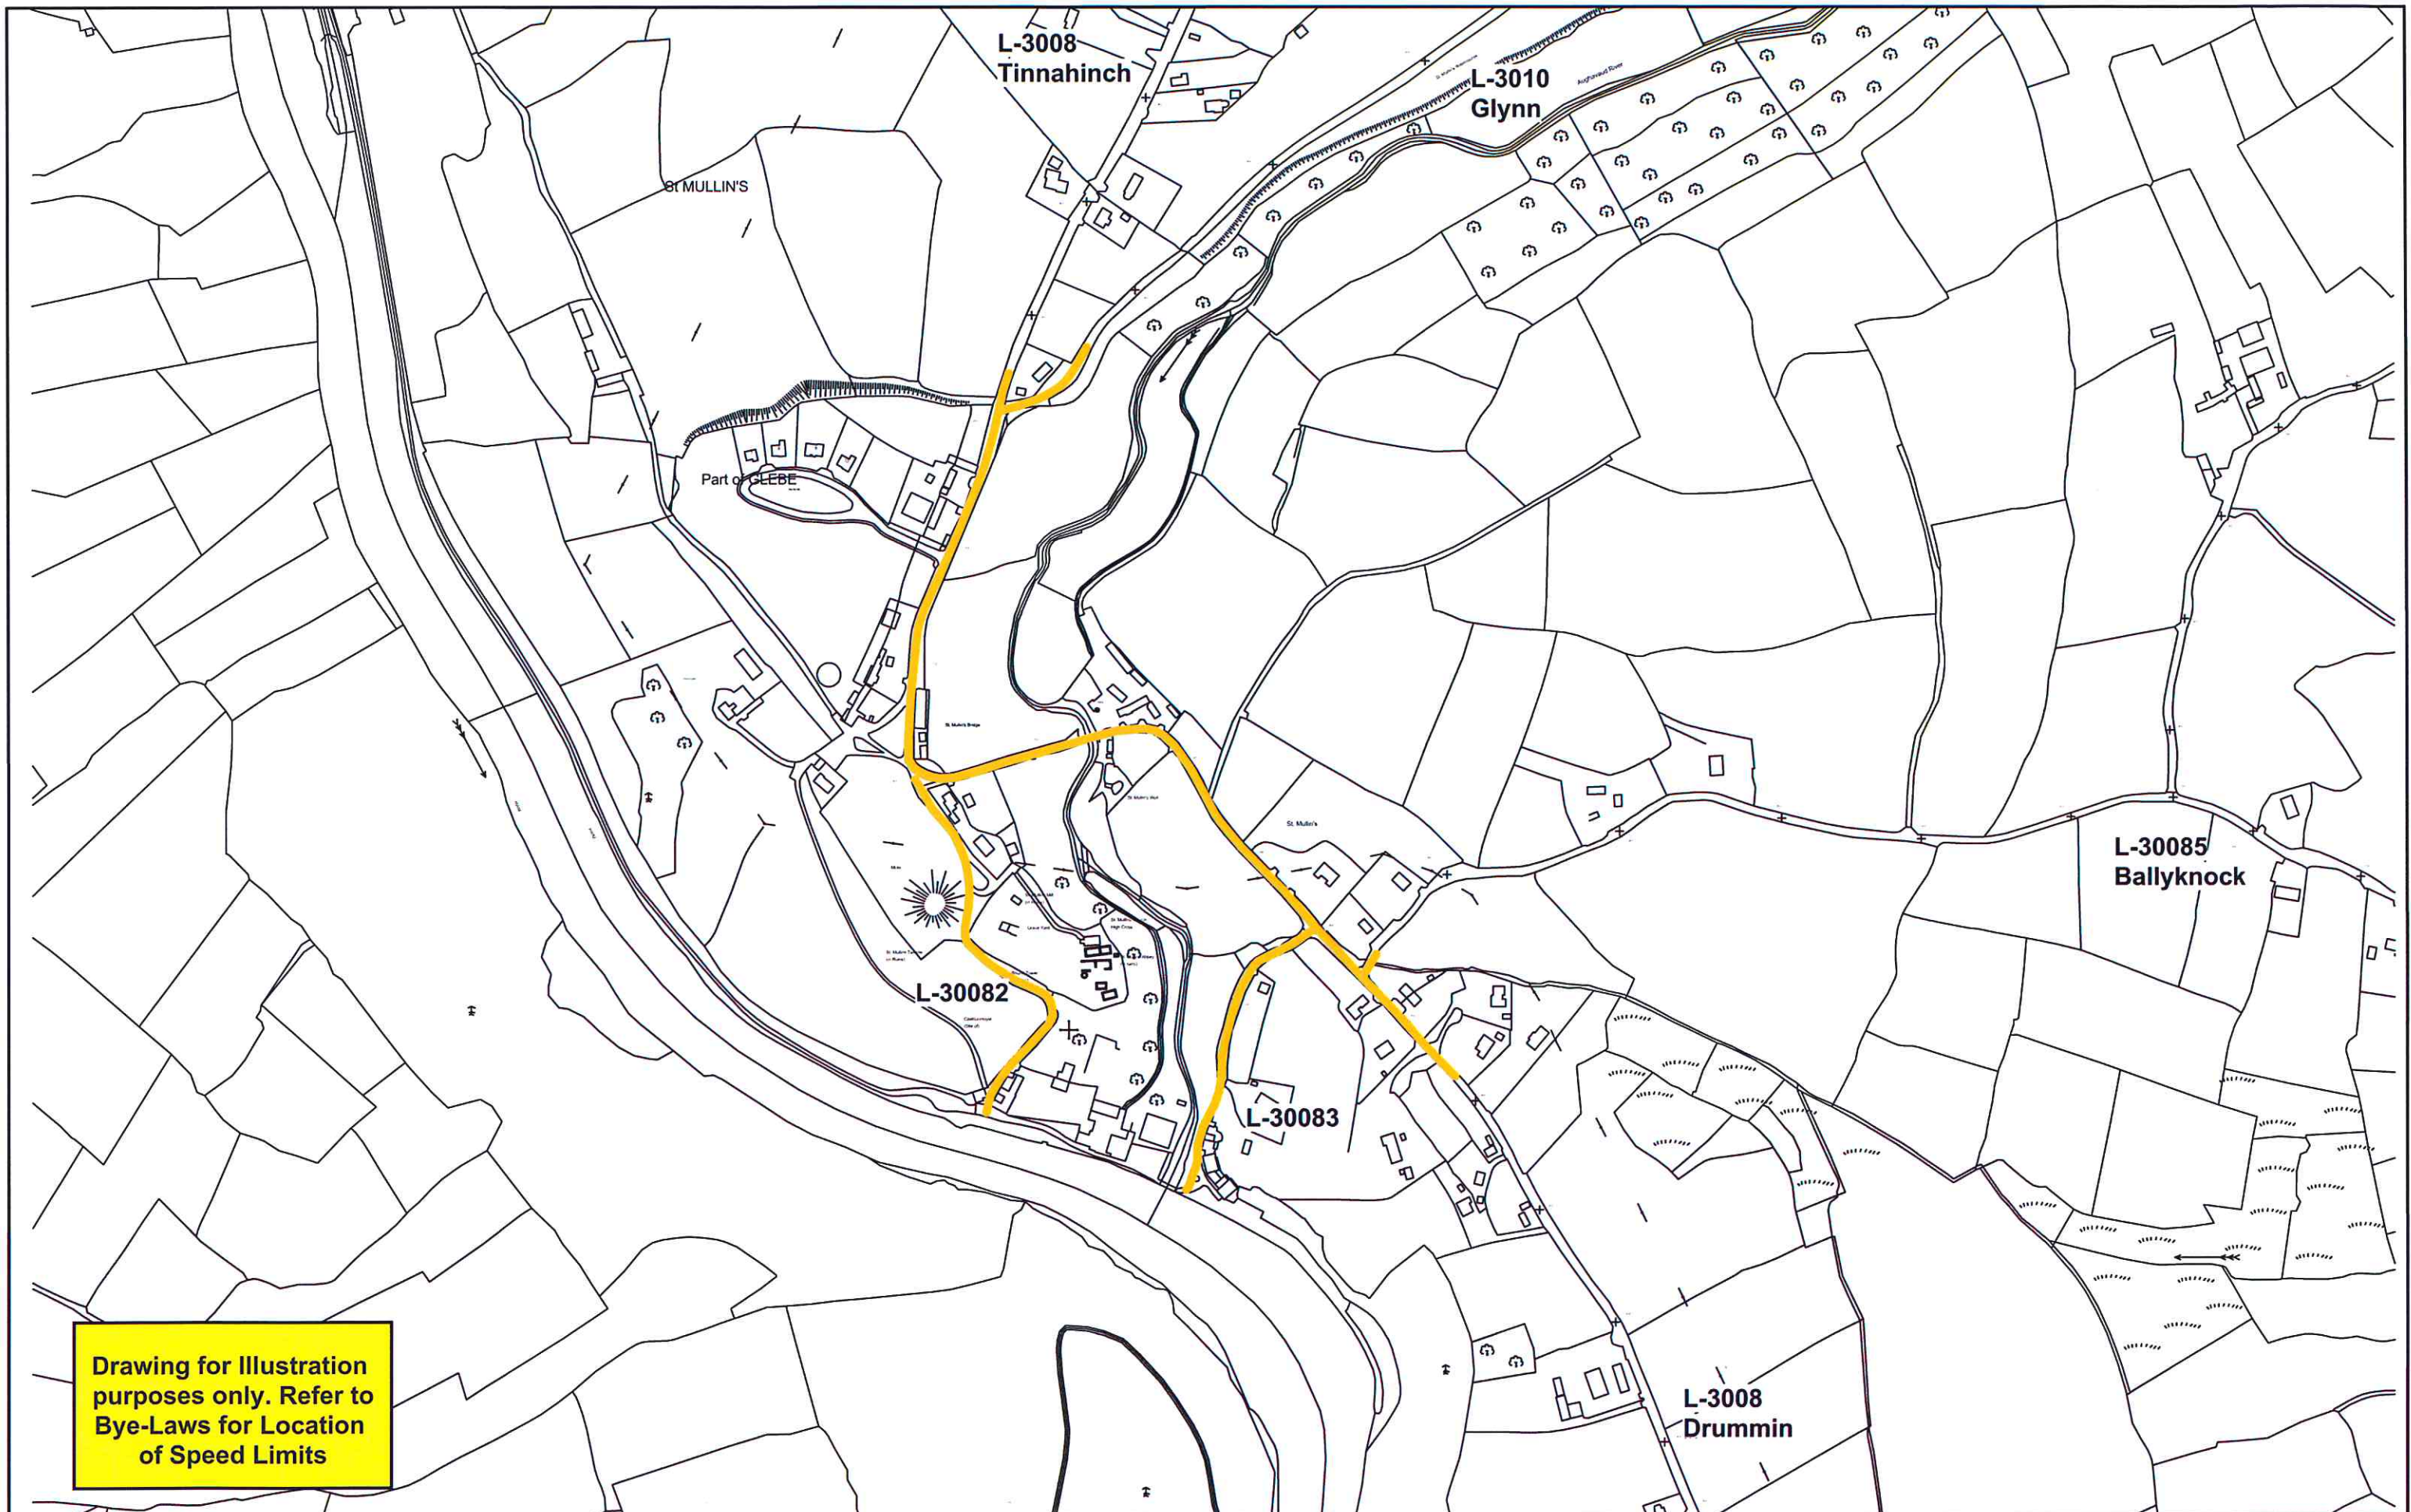

Drawing for Illustration purposes only. Refer to Bye-Laws for Location of Speed Limits

Carlow County Council Roads Department
 County Hall
 Athy Road
 Carlow
 Director of Services: Dan McInerney
 Phone (059)9170300 Fax (059)9141503
 Email: secretar@carlowcoco.ie

Drawing Legend					
20 Km/h	NONE	50 Km/h	100 Km/h	Built Up Area	Speed Limit 50 Km / hr
30 Km/h		60 Km/h	120 Km/h		
40 Km/h		80 Km/h			

INCLUDES ORDNANCE SURVEY DATA UNDER OSI LICENCE NUMBER CARLOWXXXX/XX/CCMA/CARLOW COUNTY COUNCIL
 UNAUTHORISED REPRODUCTION INFRINGES OSI & GOVERNMENT OF IRELAND COPYRIGHT OSI 2018



County Carlow Road Traffic Special Speed Limit Bye-Laws 2018

Location	St. Mullin's	
District	Muine Bheag M.D.	
Scale	1/5000	Date May 2018
DWG NO.	CW-SL-32	Revision



Drawing for Illustration purposes only. Refer to Bye-Laws for Location of Speed Limits

Carlow County Council Roads Department
 County Hall
 Athy Road
 Carlow
 Director of Services: Dan McInerney
 Phone (059)9170300 Fax (059)9141503
 Email: secretar@carlowcoco.ie


Drawing Legend				
20 Km/h	NONE	50 Km/h	100 Km/h	Built Up Area Speed Limit 50 Km / hr
30 Km/h		60 Km/h	120 Km/h	
40 Km/h		80 Km/h		

INCLUDES ORDNANCE SURVEY DATA UNDER OSI LICENCE NUMBER CARLOWXXX/XX/CCMA/CARLOW COUNTY COUNCIL
 UNAUTHORISED REPRODUCTION INFRINGES OSI & GOVERNMENT OF IRELAND COPYRIGHT OSI 2018



County Carlow Road Traffic Special Speed Limit Bye-Laws 2018

Location	Tiknock	
District	Carlow M.D.	
Scale	1/2500	Date May 2018
DWG NO.	CW-SL-33	Revision

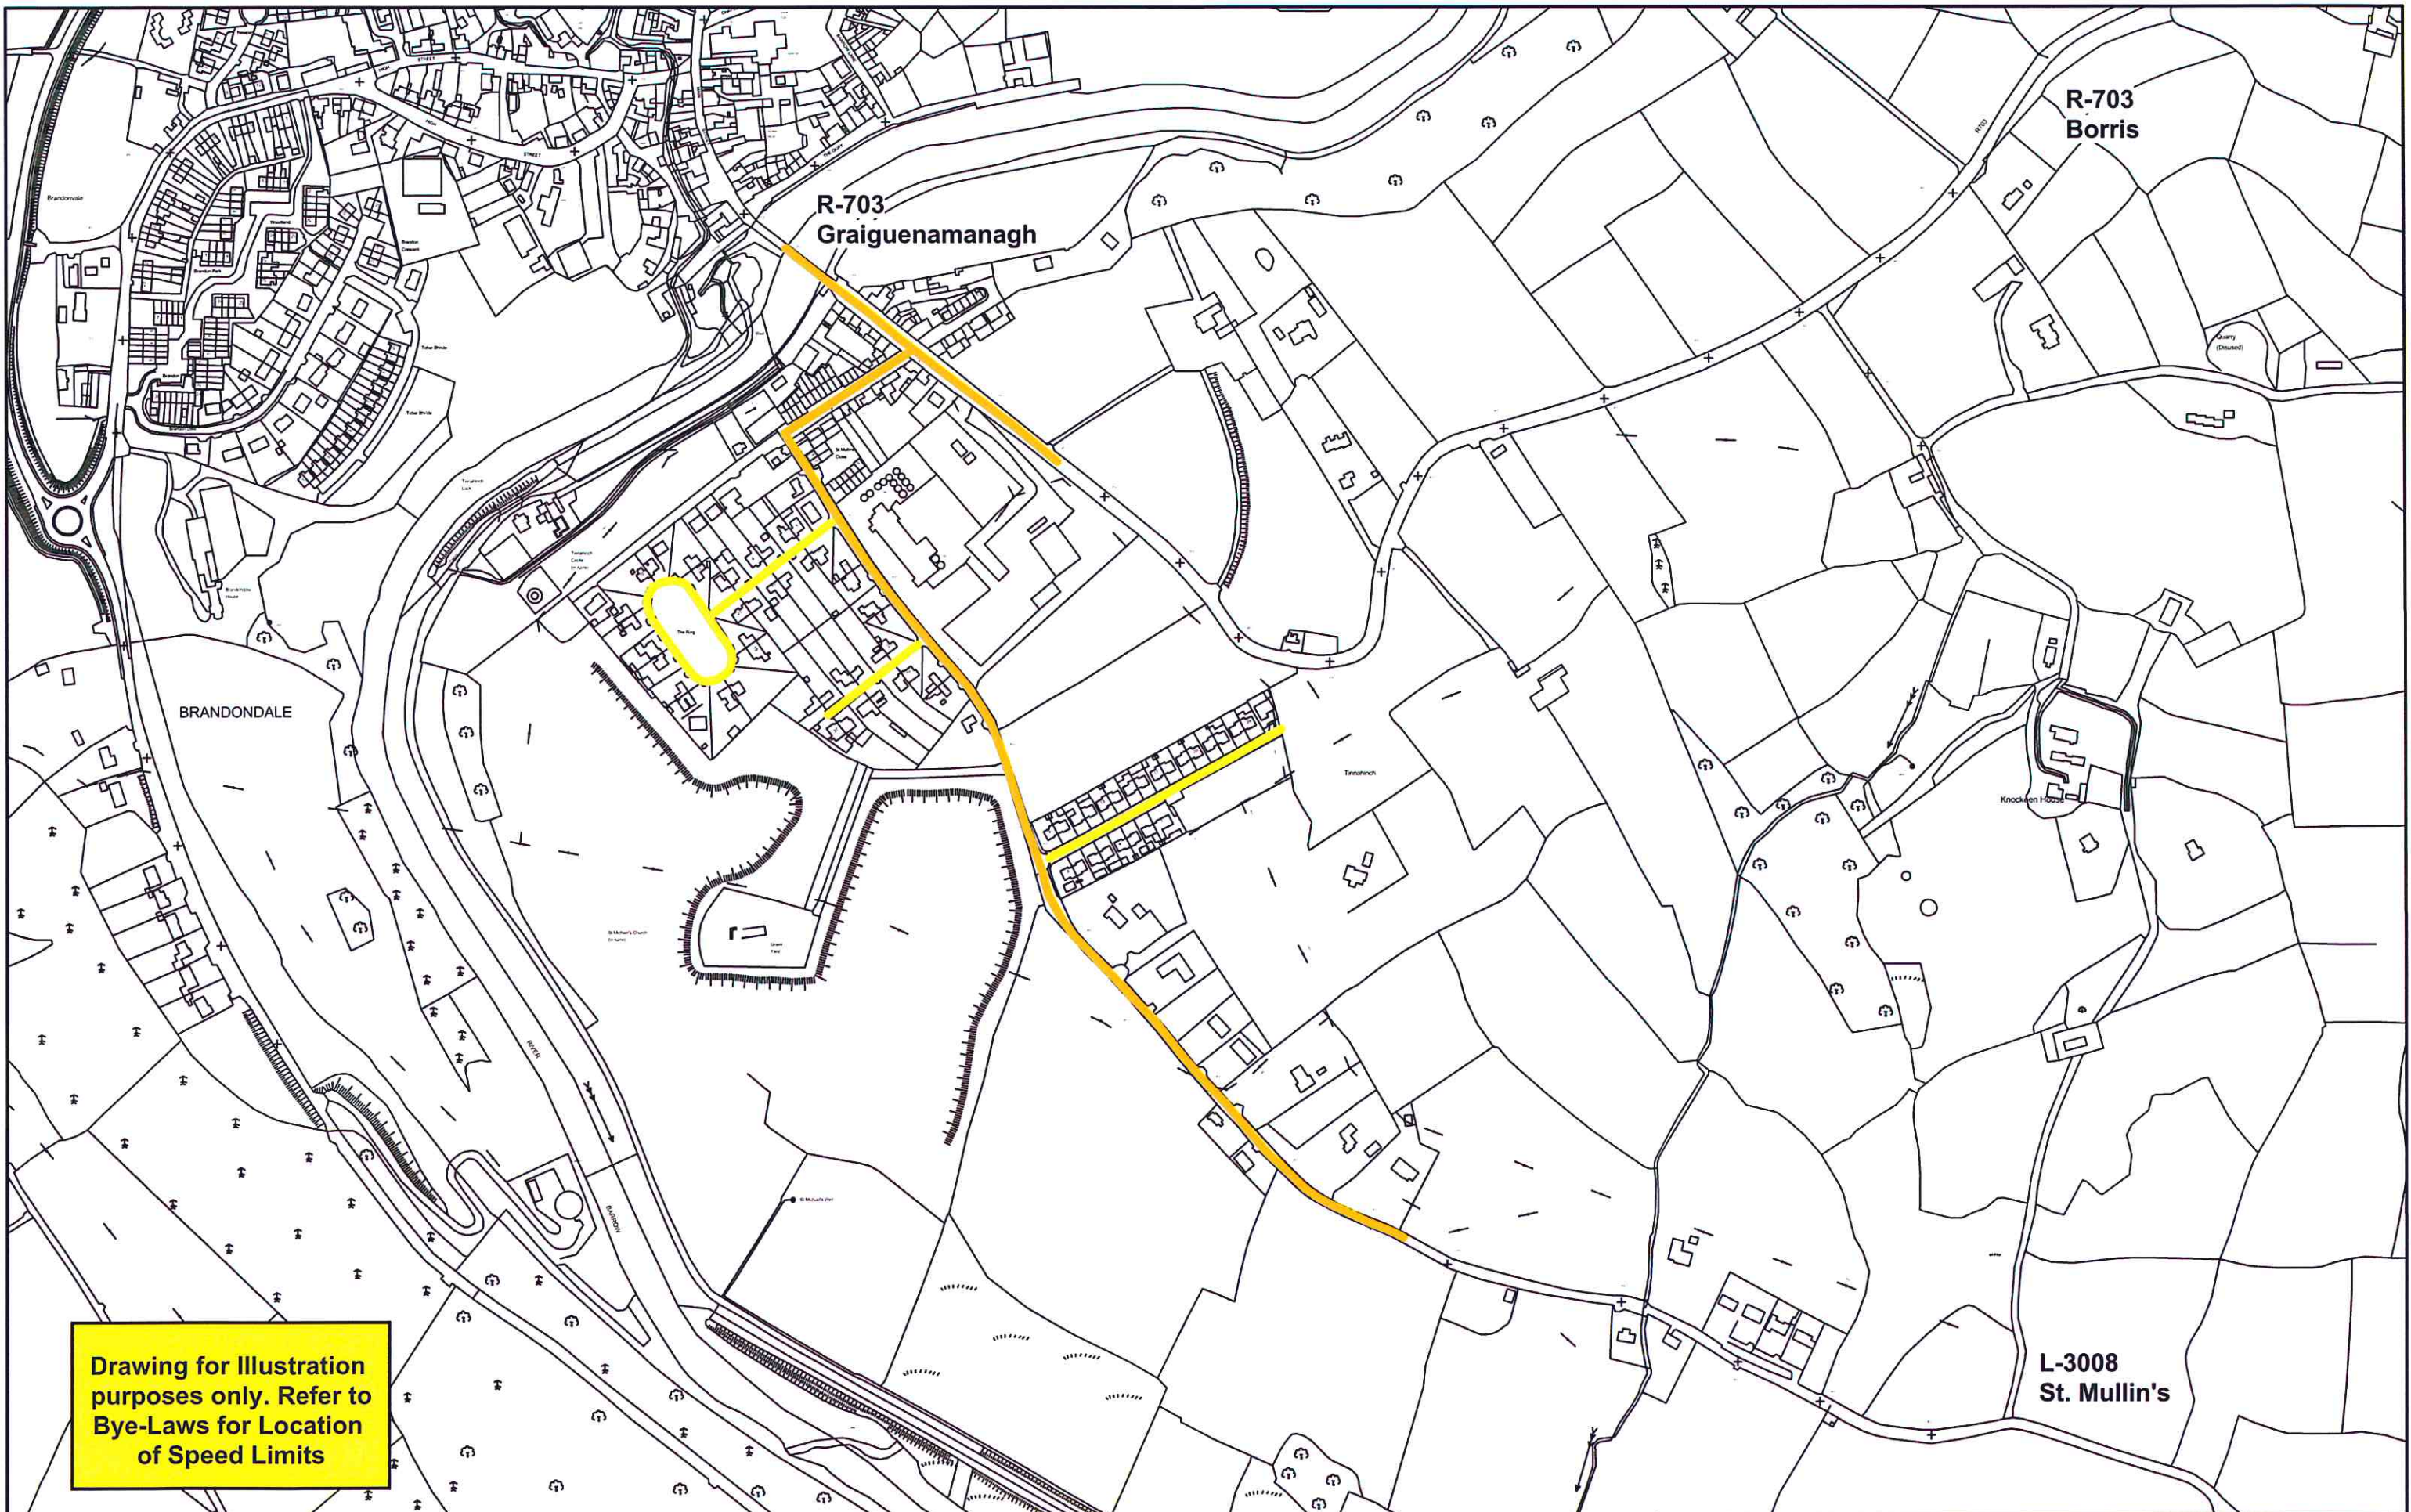

R-703
Graiguenamanagh

R-703
Borris

BRANDONDALE

L-3008
St. Mullin's

Drawing for Illustration purposes only. Refer to Bye-Laws for Location of Speed Limits

Carlow County Council Roads Department
County Hall
Athy Road
Carlow
Director of Services: Dan McInerney
Phone (059)9170300 Fax (059)9141503
Email: secretar@carlowcoco.ie


Drawing Legend			
20 Km/h	NONE	50 Km/h	100 Km/h
30 Km/h		60 Km/h	120 Km/h
40 Km/h		80 Km/h	
		Built Up Area Speed Limit 50 Km / hr	

INCLUDES ORDNANCE SURVEY DATA UNDER OSI LICENCE NUMBER CARLOWXXX/XX/CCMA/CARLOW COUNTY COUNCIL
UNAUTHORISED REPRODUCTION INFRINGES OSI & GOVERNMENT OF IRELAND COPYRIGHT OSI 2018



County Carlow Road Traffic Special Speed Limit Bye-Laws 2018

Location	Tinnahinch	
District	Muine Bheag M.D.	
Scale	1/5000	Date May 2018
DWG NO.	CW-SL-34	Revision

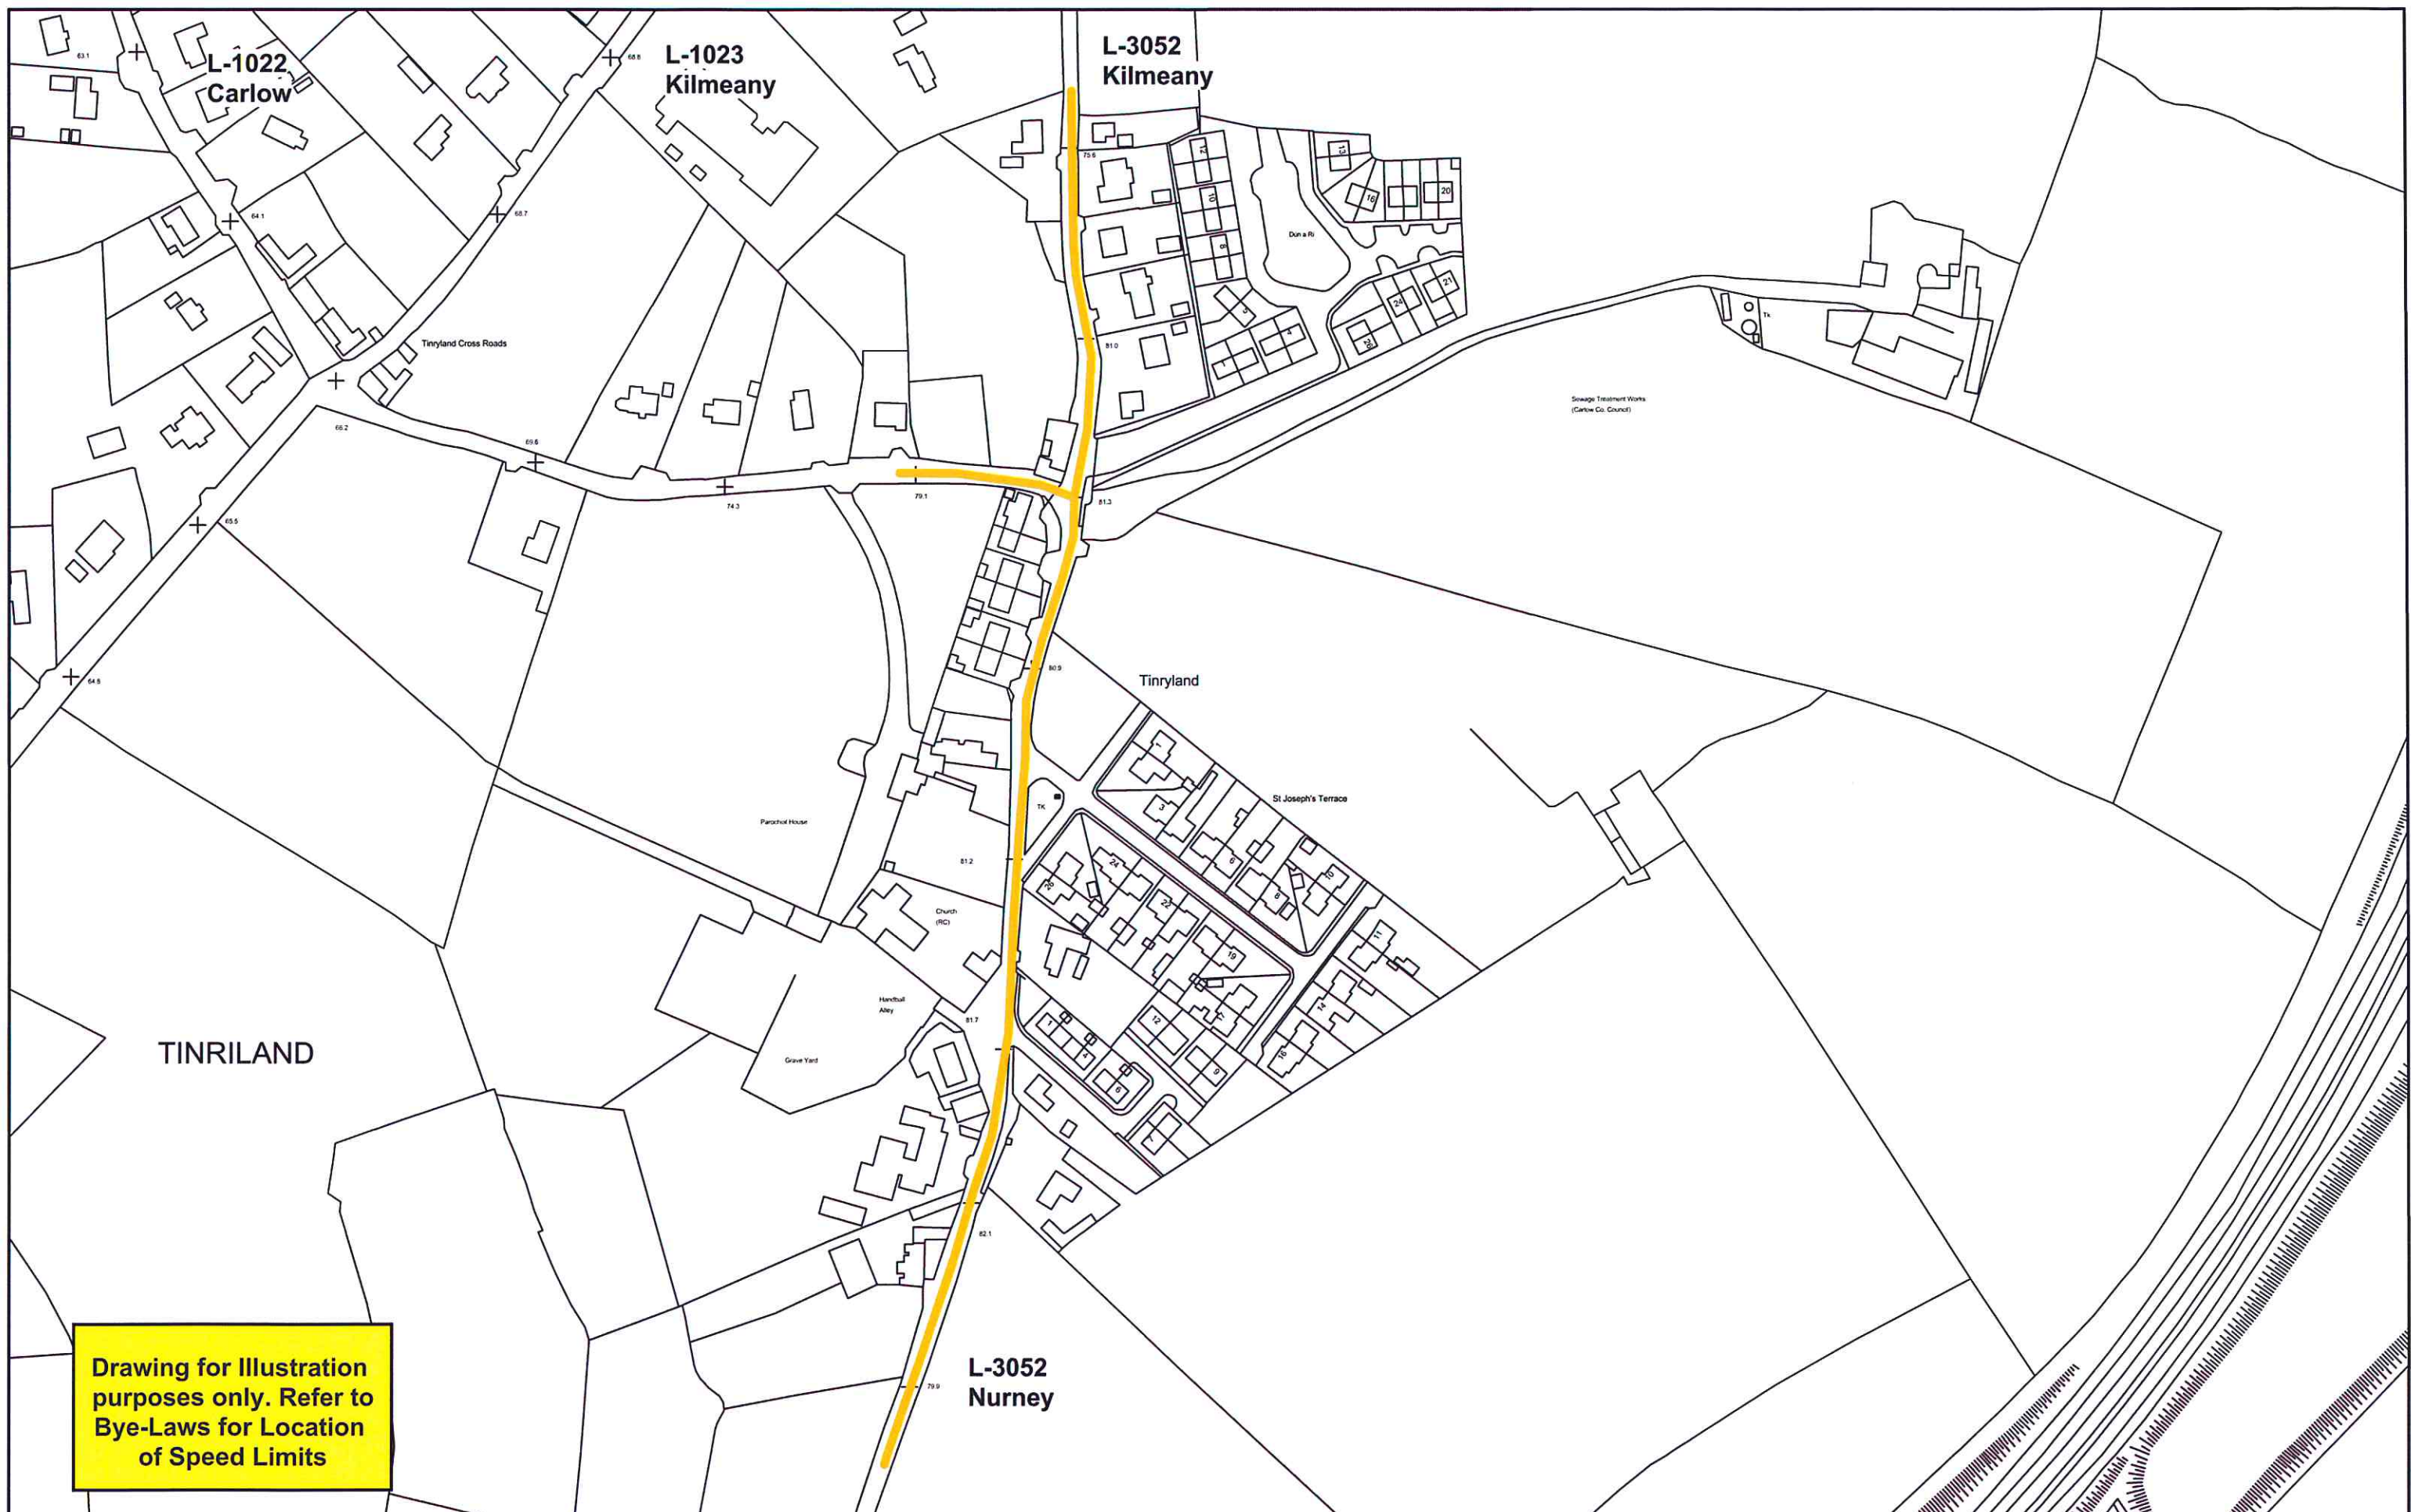

Drawing for Illustration purposes only. Refer to Bye-Laws for Location of Speed Limits


Carlow County Council Roads Department
 County Hall
 Athy Road
 Carlow
 Director of Services: Dan McInerney
 Phone (059)9170300 Fax (059)9141503
 Email: secretar@carlowcoco.ie

Drawing Legend					
20 Km/h	NONE	50 Km/h		100 Km/h	
30 Km/h		60 Km/h		120 Km/h	
40 Km/h		80 Km/h			
				Built Up Area Speed Limit 50 Km / hr	
<small>INCLUDES ORDNANCE SURVEY DATA UNDER OSI LICENCE NUMBER CARLOWXXXX/XX/CCMA/CARLOW COUNTY COUNCIL UNAUTHORISED REPRODUCTION INFRINGES OSI & GOVERNMENT OF IRELAND COPYRIGHT OSI 2018</small>					



County Carlow Road Traffic Special Speed Limit Bye-Laws 2018

Location		Tinryland	
District		Carlow M.D.	
Scale	1/2500	Date	May 2018
DWG NO.	CW-SL-35	Revision	

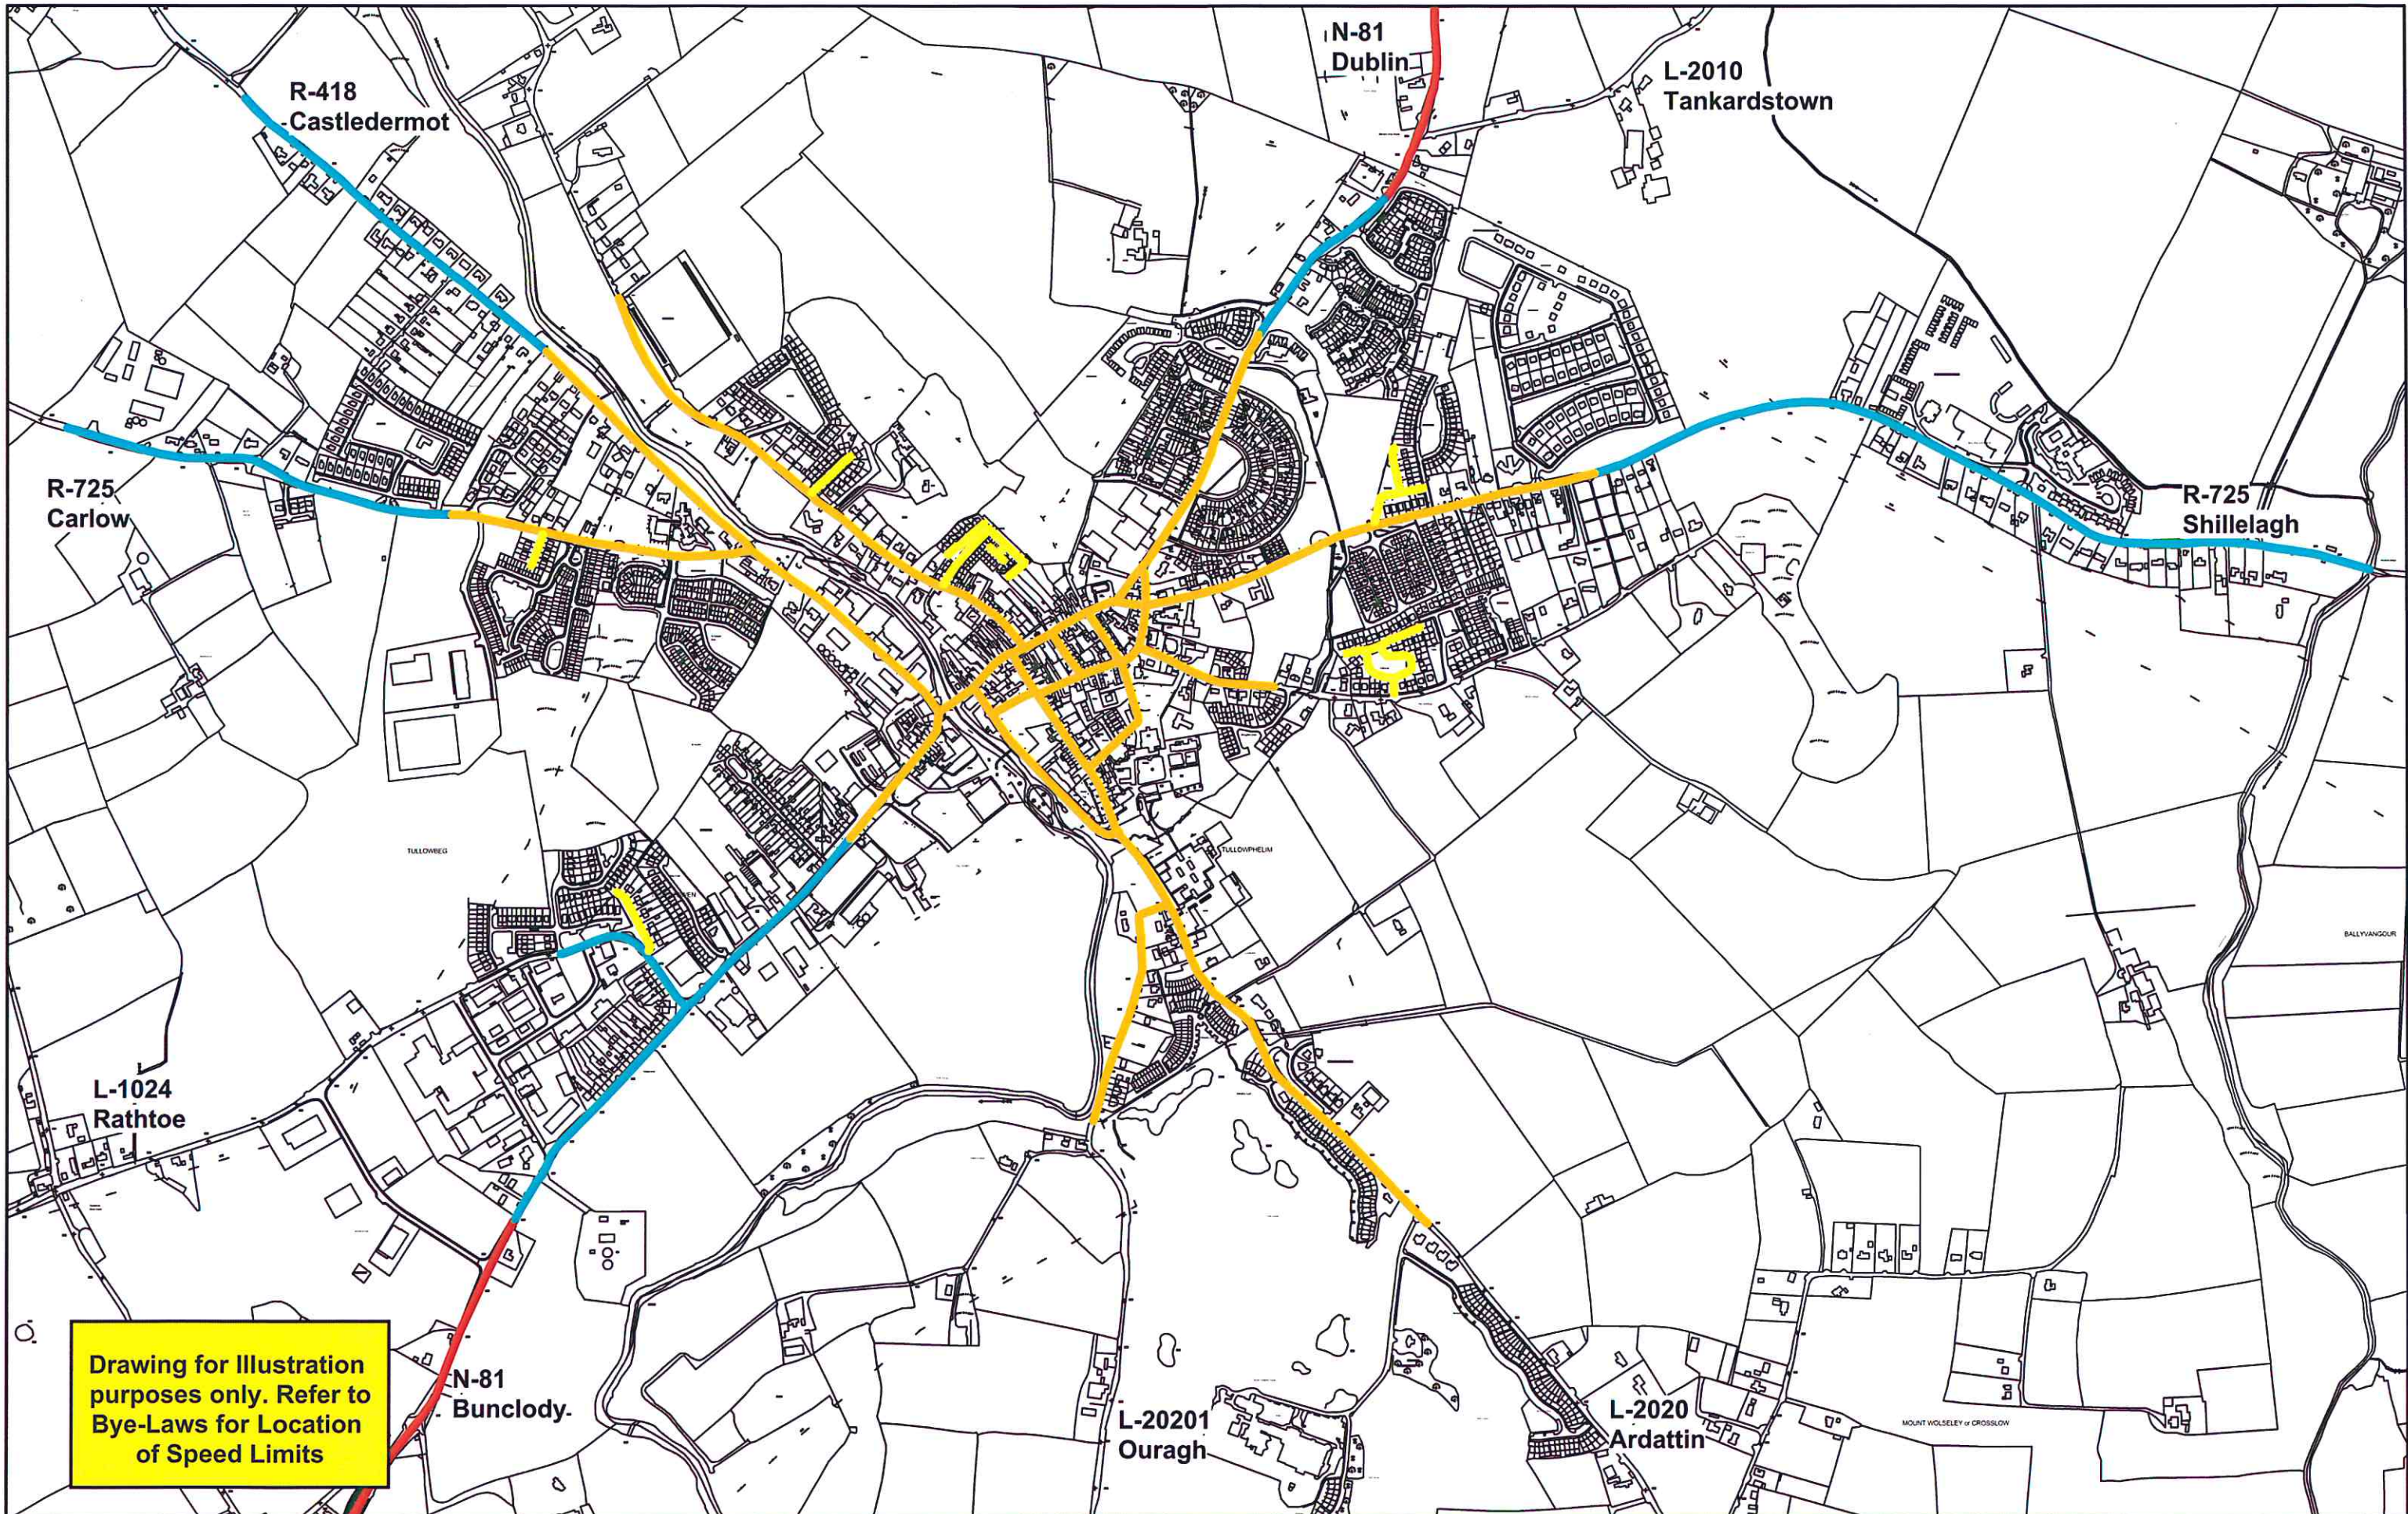

Drawing for illustration purposes only. Refer to Bye-Laws for Location of Speed Limits

Carlow County Council Roads Department
 County Hall
 Athy Road
 Carlow
 Director of Services: Dan McInerney
 Phone (059)9170300 Fax (059)9141503
 Email: secretar@carlowcoco.ie

Drawing Legend	
20 Km/h NONE	50 Km/h 
30 Km/h 	60 Km/h 
40 Km/h 	80 Km/h 
	100 Km/h 
	120 Km/h 
	Built Up Area Speed Limit 50 Km / hr 

INCLUDES ORDNANCE SURVEY DATA UNDER OSI LICENCE NUMBER CARLOWXXXX/XX/CCMA/CARLOW COUNTY COUNCIL
 UNAUTHORISED REPRODUCTION INFRINGES OSI & GOVERNMENT OF IRELAND COPYRIGHT OSI 2018



County Carlow Road Traffic Special Speed Limit Bye-Laws 2018

Location		Tullow	
District		Carlow M.D.	
Scale	1/10000	Date	May 2018
DWG NO.	CW-SL-36	Revision	



Drawing for Illustration purposes only. Refer to Bye-Laws for Location of Speed Limits

Carlow County Council Roads Department
 County Hall
 Athy Road
 Carlow
 Director of Services: Dan McInerney
 Phone (059)9170300 Fax (059)9141503
 Email: secretar@carlowcoco.ie

Drawing Legend


- | | | | | | | | |
|---------|------|---------|--|----------|--|------------------------|--|
| 20 Km/h | NONE | 50 Km/h | | 100 Km/h | | Built Up Area | |
| 30 Km/h | | 60 Km/h | | 120 Km/h | | Speed Limit 50 Km / hr | |
| 40 Km/h | | 80 Km/h | | | | | |

INCLUDES ORDNANCE SURVEY DATA UNDER OSI LICENCE NUMBER CARLOWXXXX/XX/CCMA/CARLOW COUNTY COUNCIL
 UNAUTHORISED REPRODUCTION INFRINGES OSI & GOVERNMENT OF IRELAND COPYRIGHT OSI 2018



County Carlow Road Traffic Special Speed Limit Bye-Laws 2018

Location	M9-Interchange No.5	
District	Carlow M.D.	
Scale	1/2500	Date
DWG NO.	CW-SL-40	Revision
		May 2018

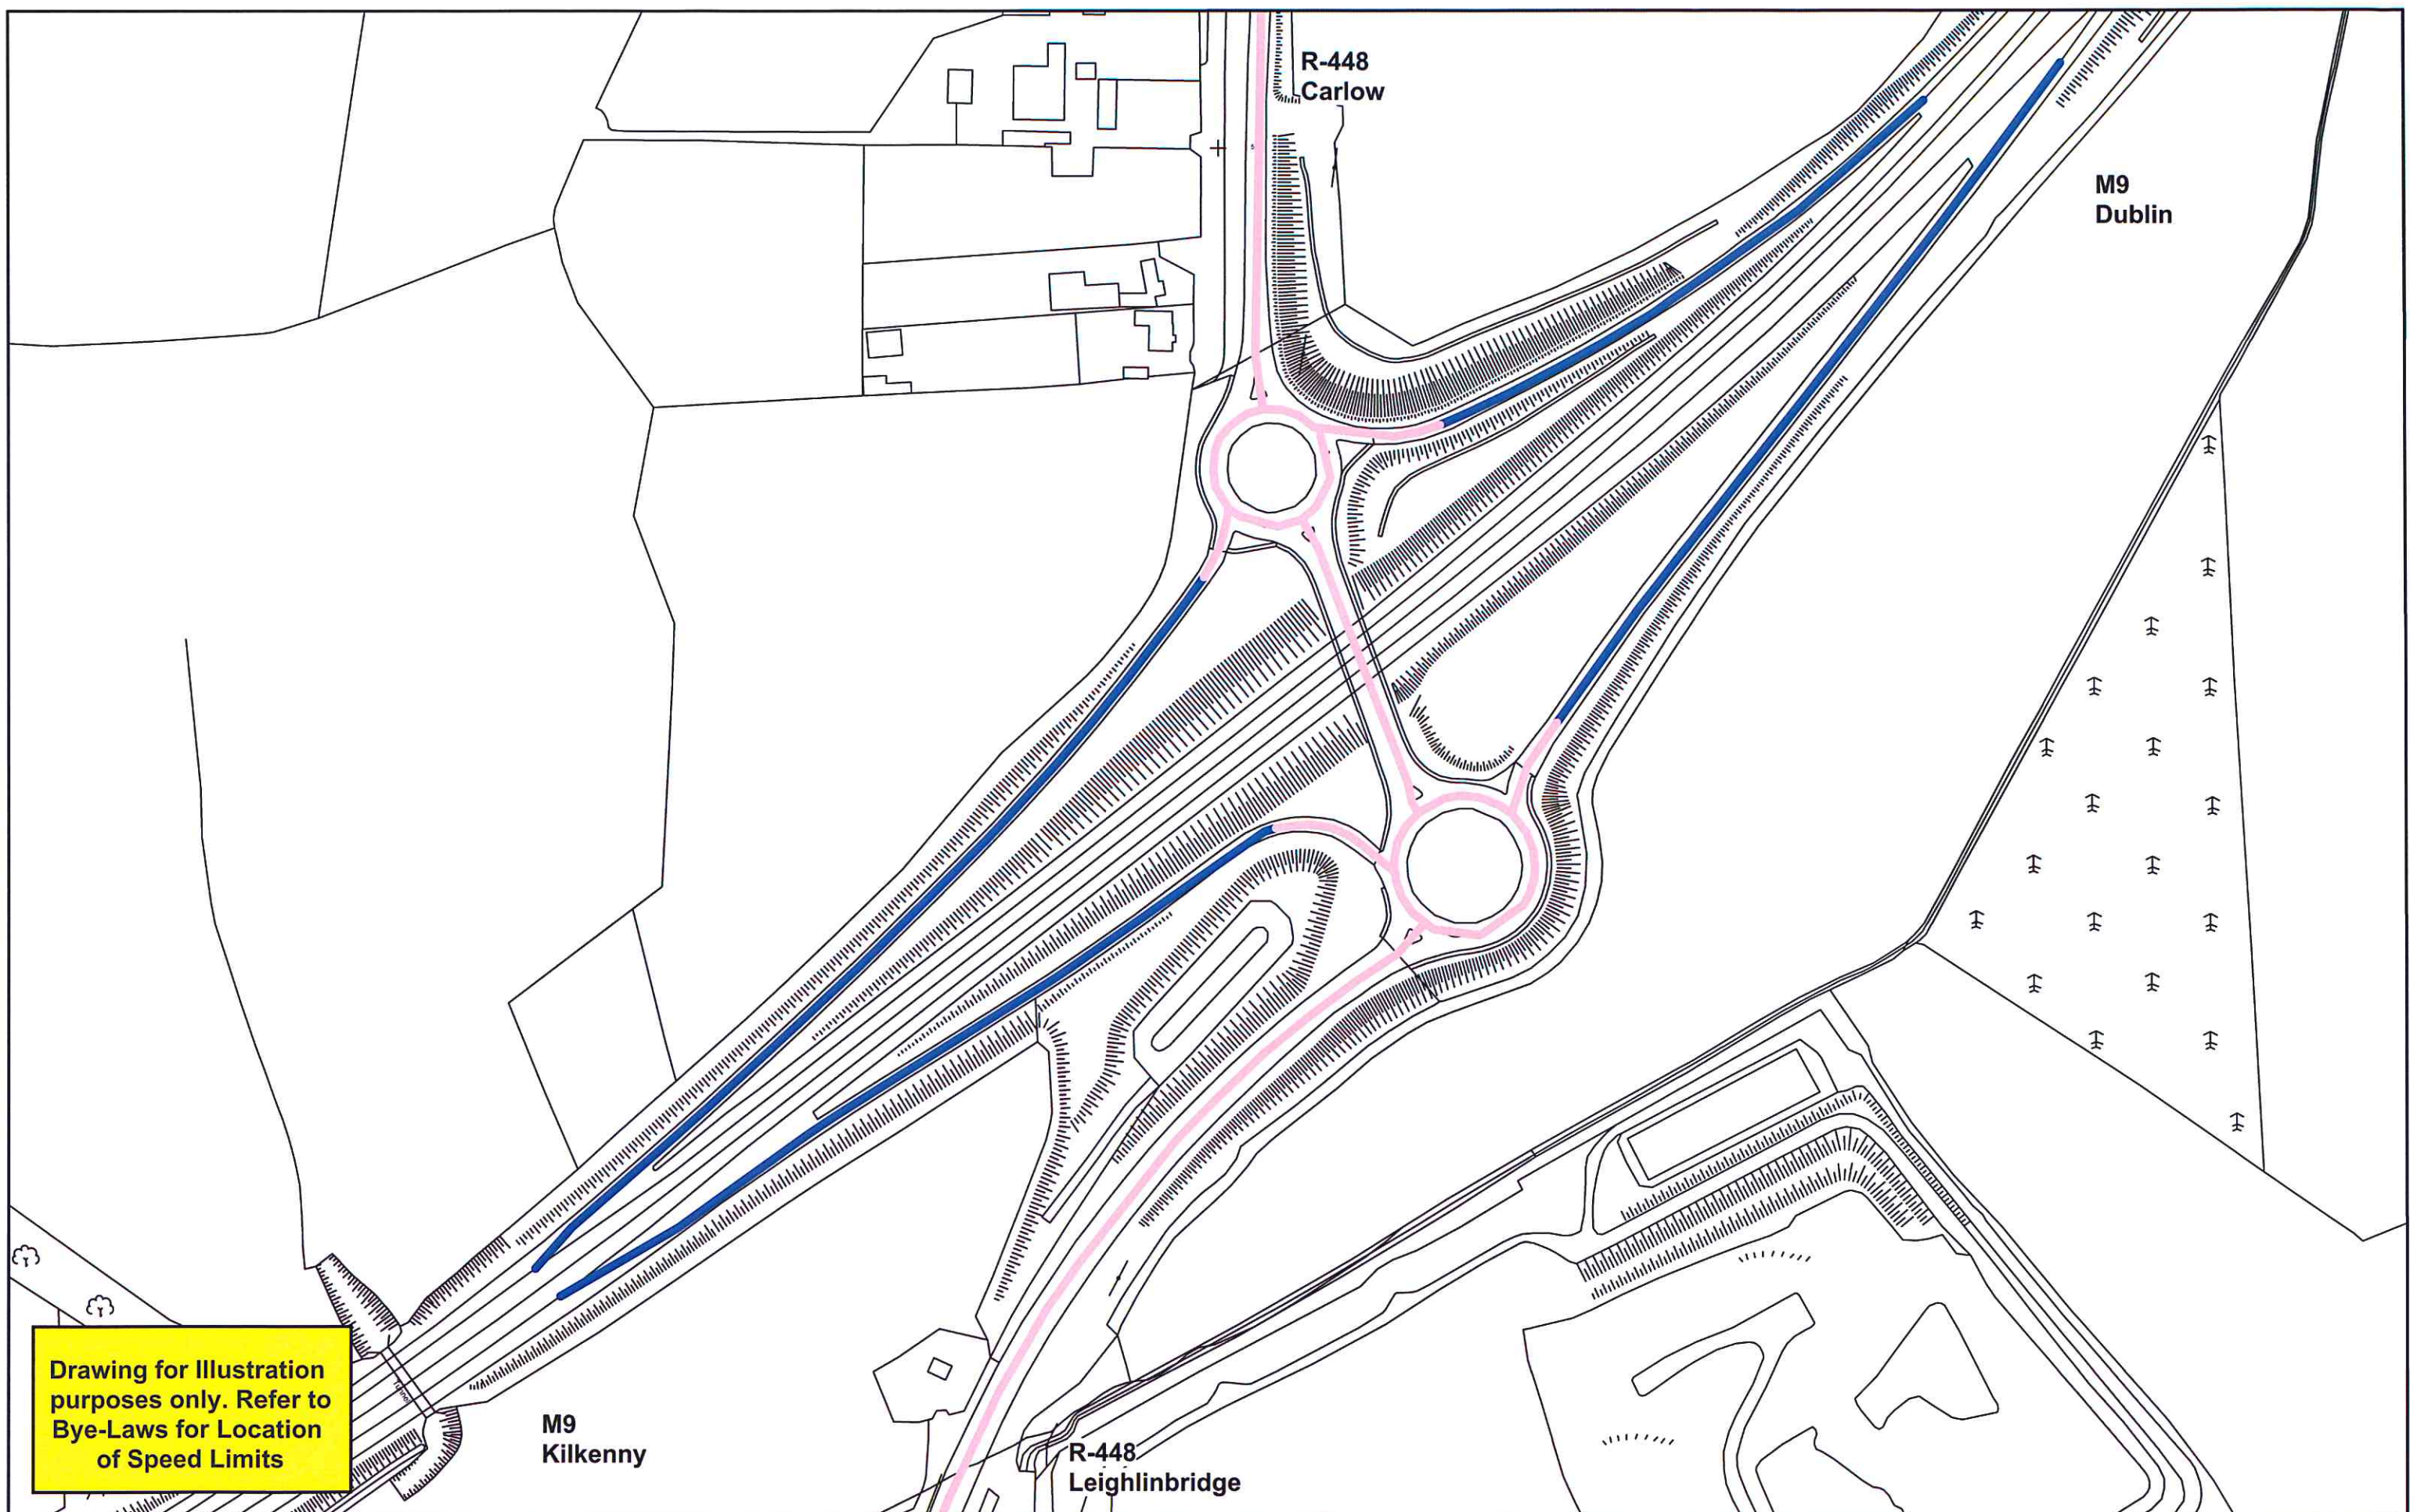

Drawing for Illustration purposes only. Refer to Bye-Laws for Location of Speed Limits

Carlow County Council Roads Department
 County Hall
 Athy Road
 Carlow
 Director of Services: Dan McInerney
 Phone (059)9170300 Fax (059)9141503
 Email: secretar@carlowcoco.ie


Drawing Legend	
20 Km/h	NONE
30 Km/h	
40 Km/h	
50 Km/h	
60 Km/h	
80 Km/h	
100 Km/h	
120 Km/h	
Built Up Area	Speed Limit 50 Km / hr

INCLUDES ORDNANCE SURVEY DATA UNDER OSI LICENCE NUMBER CARLOWXXXX/XX/CCMA/CARLOW COUNTY COUNCIL
 UNAUTHORISED REPRODUCTION INFRINGES OSI & GOVERNMENT OF IRELAND COPYRIGHT OSI 2018



County Carlow Road Traffic Special Speed Limit Bye-Laws 2018

Location	M9-Interchange No.6	
District	Muine Bheag MD	
Scale	1/2500	Date May 2018
DWG NO.	CW-SL-41	Revision

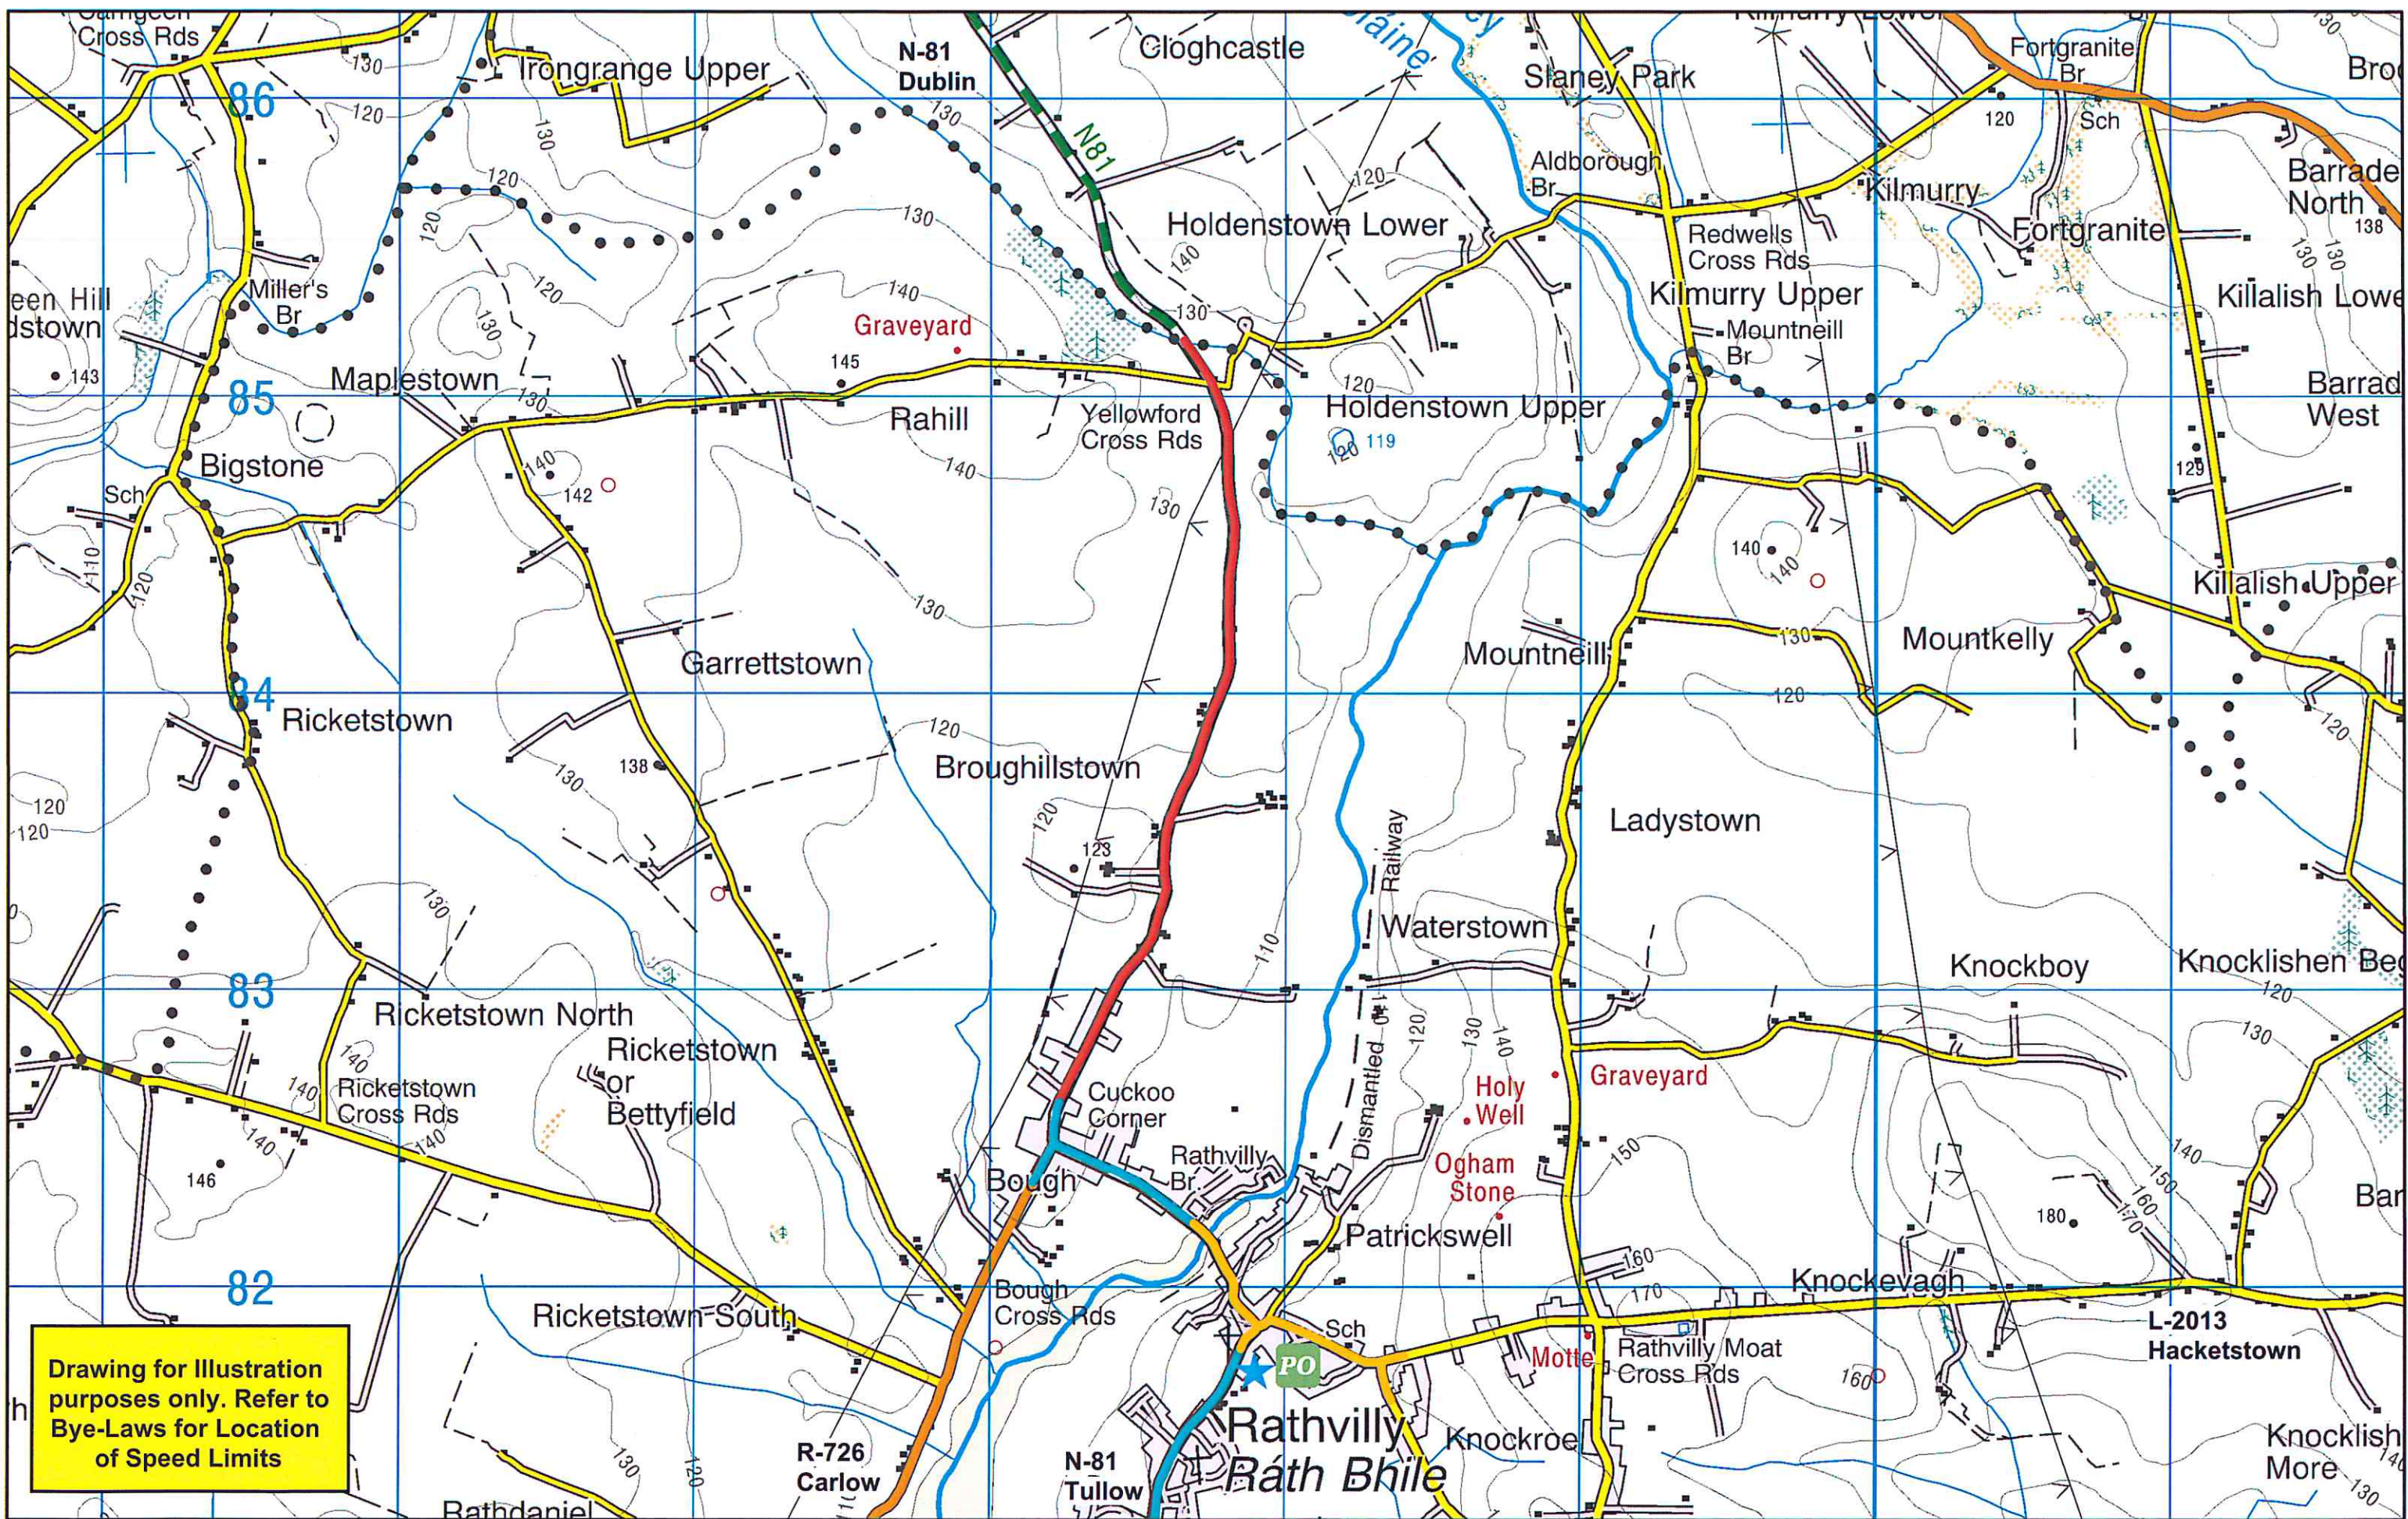

Drawing for illustration purposes only. Refer to Bye-Laws for Location of Speed Limits

Carlow County Council Roads Department
 County Hall
 Athy Road
 Carlow
 Director of Services: Dan McInerney
 Phone (059)9170300 Fax (059)9141503
 Email: secretar@carlowcoco.ie


Drawing Legend	
20 Km/h	NONE
30 Km/h	
40 Km/h	
50 Km/h	
60 Km/h	
80 Km/h	
100 Km/h	
120 Km/h	
Built Up Area	
Speed Limit 50 Km / hr	

INCLUDES ORDNANCE SURVEY DATA UNDER OSI LICENCE NUMBER CARLOWXXXX/XX/CCMA/CARLOW COUNTY COUNCIL
 UNAUTHORISED REPRODUCTION INFRINGES OSI & GOVERNMENT OF IRELAND COPYRIGHT OSI 2018



County Carlow Road Traffic Special Speed Limit Bye-Laws 2018

Location	N-81 Rathvilly - Wicklow Co. Bds	
District	Carlow M.D.	
Scale	1/20,000	Date
DWG NO.	CW-SL-42	Revision
		May 2018

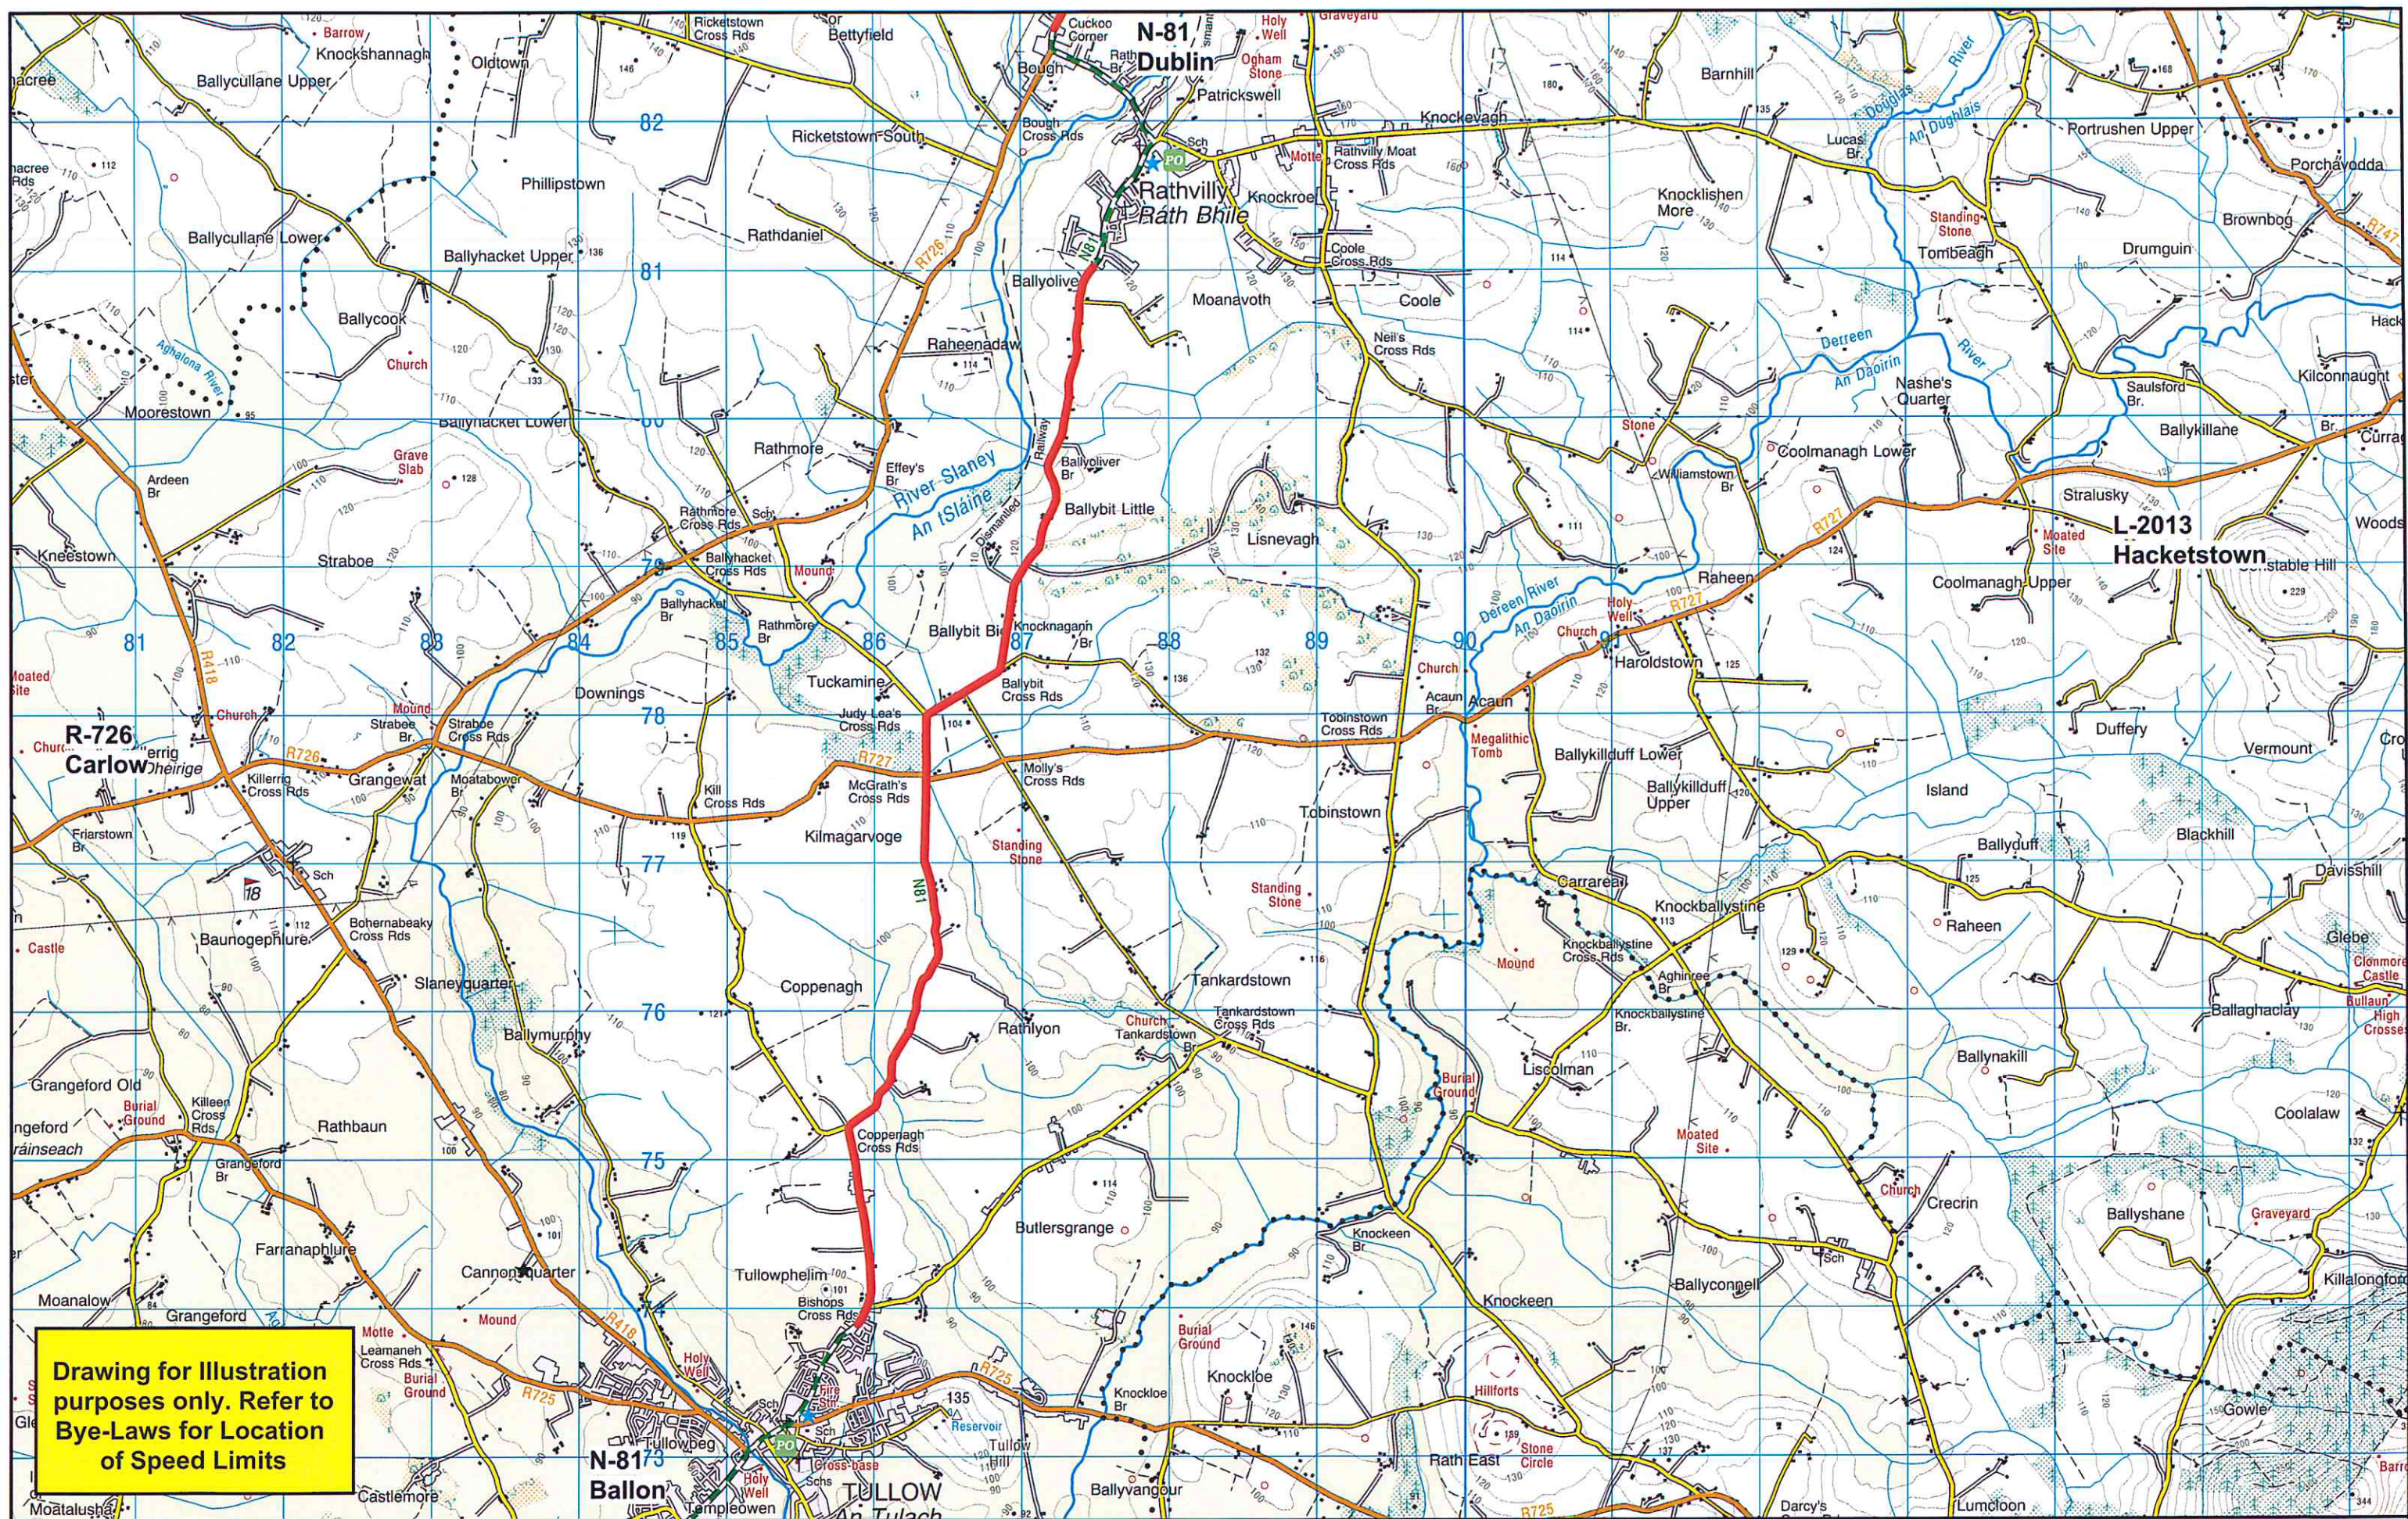

Drawing for Illustration purposes only. Refer to Bye-Laws for Location of Speed Limits

Carlow County Council Roads Department
 County Hall
 Athy Road
 Carlow
 Director of Services: Dan McInerney
 Phone (059)9170300 Fax (059)9141503
 Email: secretar@carlowcoco.ie


Drawing Legend			
20 Km/h	NONE	50 Km/h	100 Km/h
30 Km/h		60 Km/h	120 Km/h
40 Km/h		80 Km/h	
			Built Up Area Speed Limit 50 Km / hr



County Carlow Road Traffic Special Speed Limit Bye-Laws 2018

Location		N-81 Rathvilly - Tullow	
District		Carlow M.D.	
Scale	1/40,000	Date	May 2018
DWG NO.	CW-SL-43	Revision	

INCLUDES ORDNANCE SURVEY DATA UNDER OSI LICENCE NUMBER CARLOWXXXX/XX/CCMA/CARLOW COUNTY COUNCIL
 UNAUTHORISED REPRODUCTION INFRINGES OSI & GOVERNMENT OF IRELAND COPYRIGHT OSI 2018

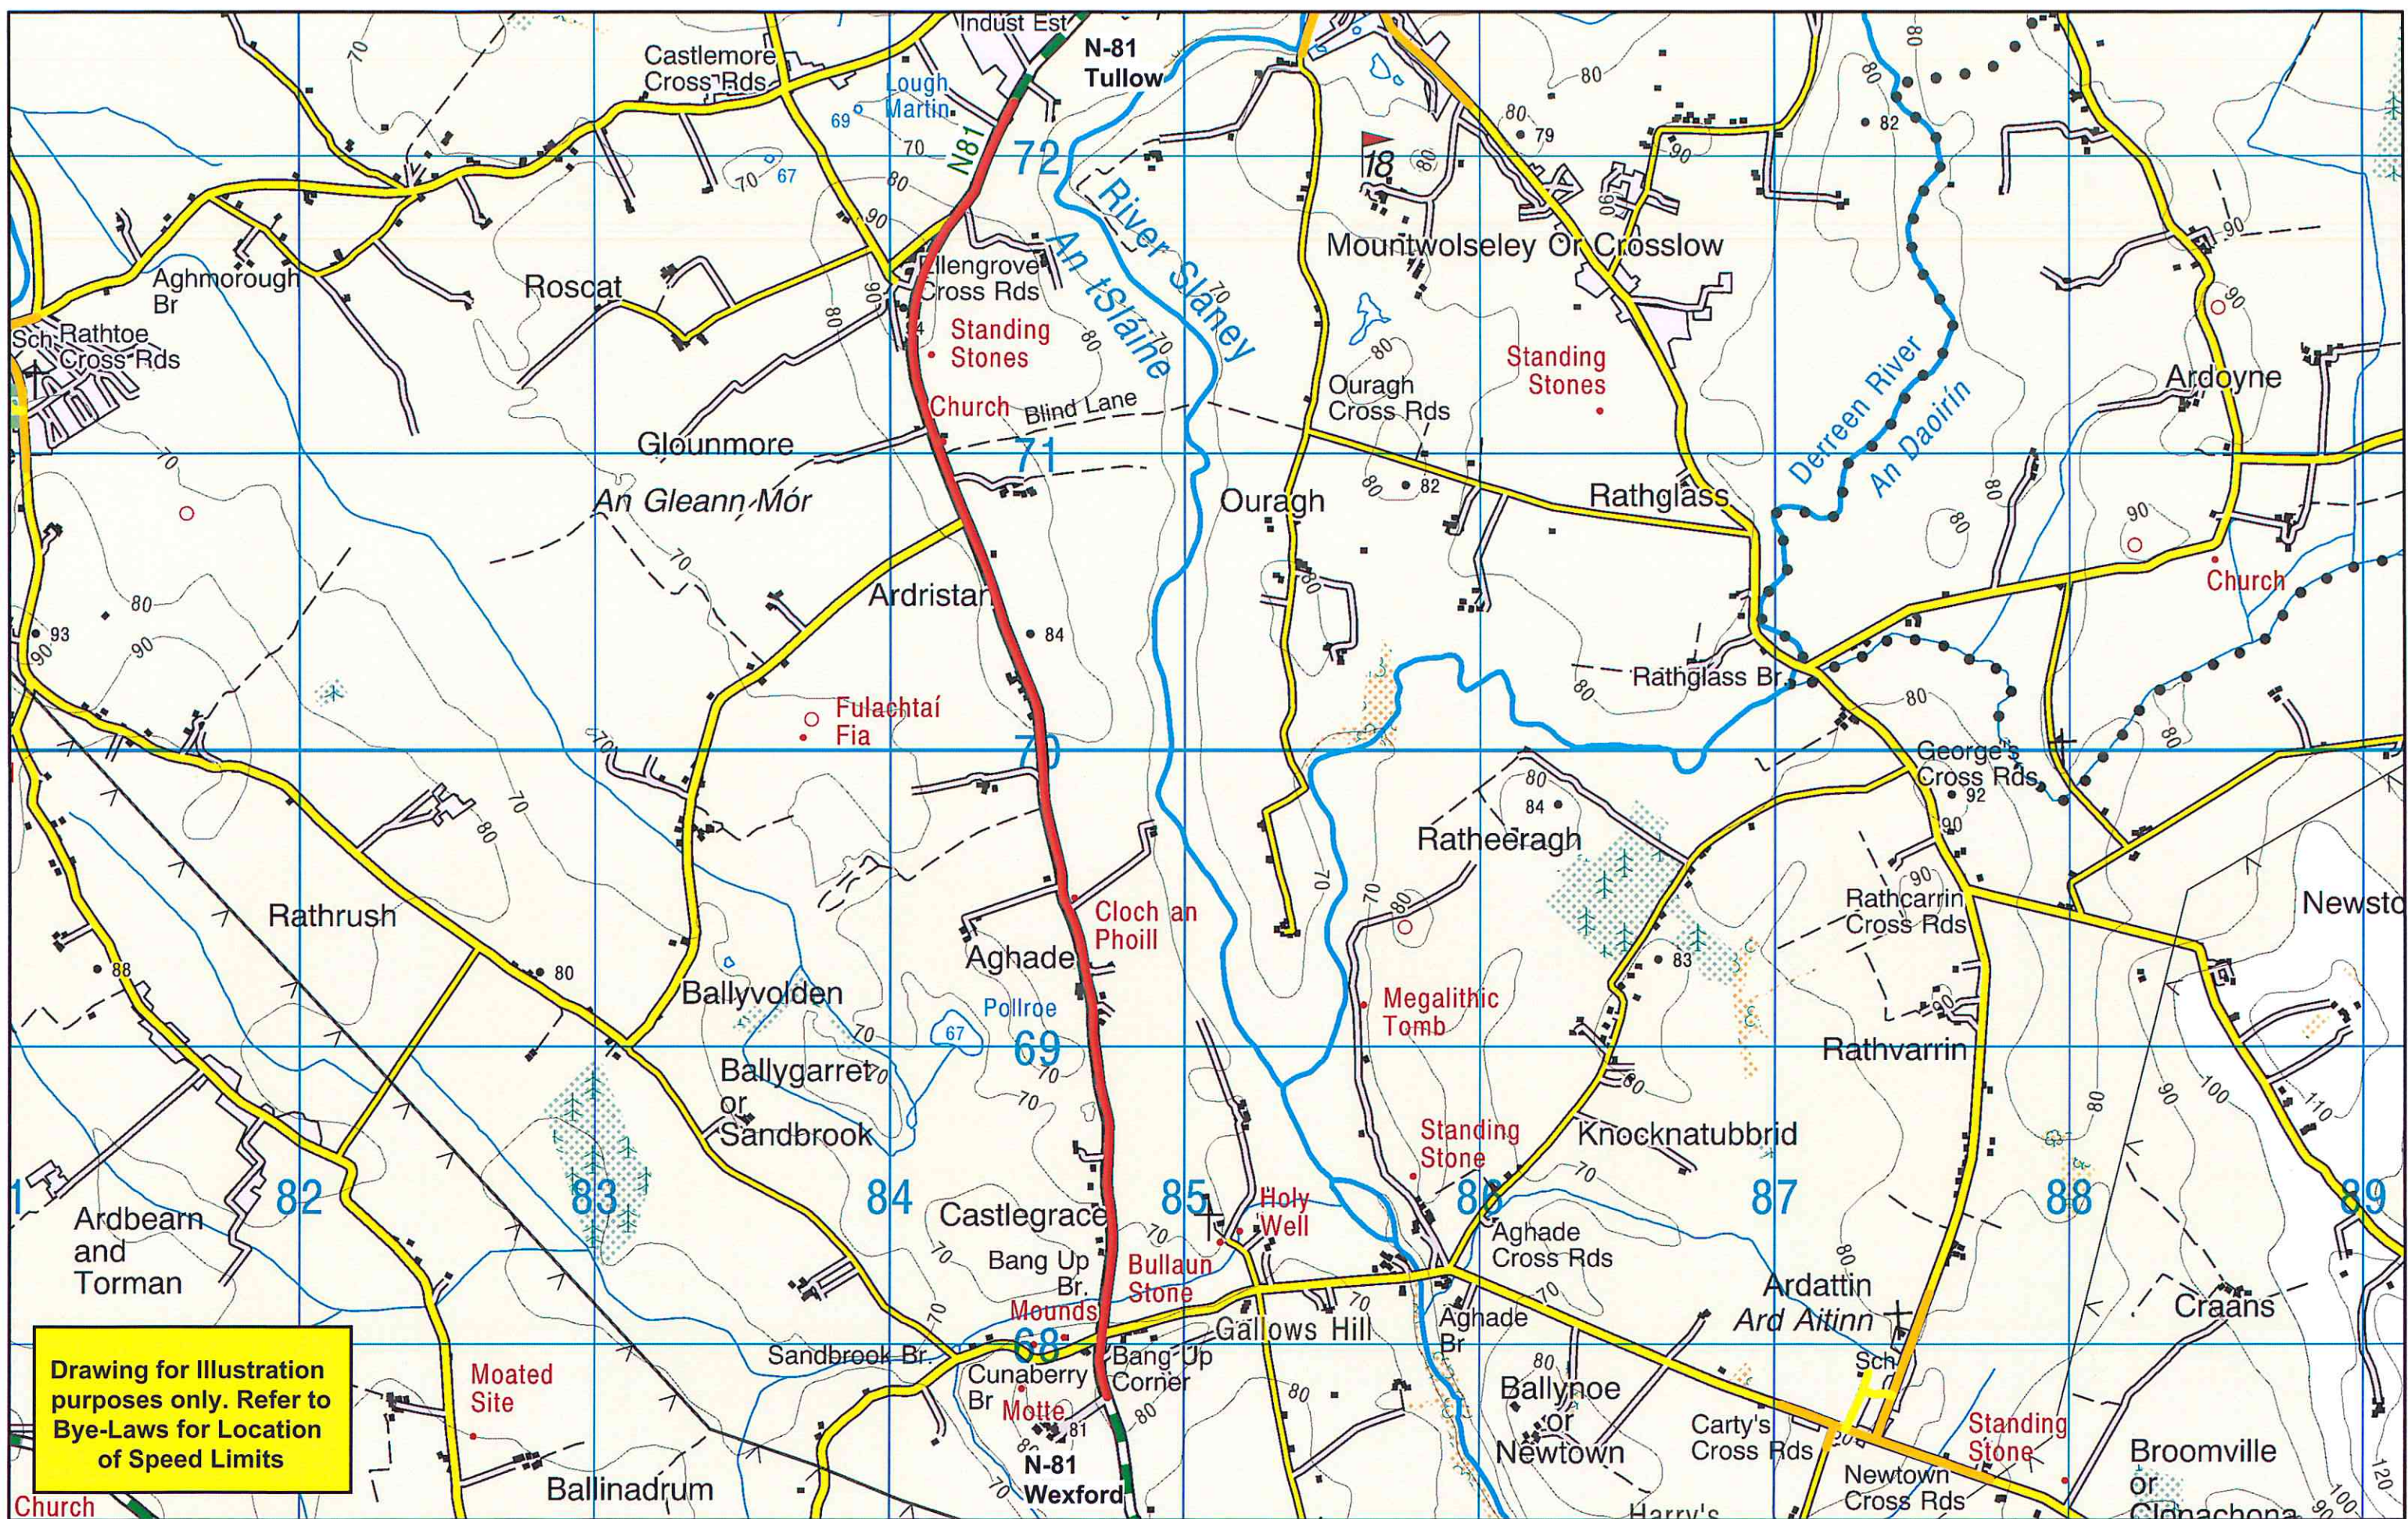

Drawing for illustration purposes only. Refer to Bye-Laws for Location of Speed Limits

Carlow County Council Roads Department
 County Hall
 Athy Road
 Carlow
 Director of Services: Dan McInerney
 Phone (059)9170300 Fax (059)9141503
 Email: secretar@carlowcoco.ie

Drawing Legend	
20 Km/h	NONE
30 Km/h	
40 Km/h	
50 Km/h	
60 Km/h	
80 Km/h	
100 Km/h	
120 Km/h	
Built Up Area Speed Limit 50 Km/hr	

INCLUDES ORDNANCE SURVEY DATA UNDER OSI LICENCE NUMBER CARLOWXXXXXX/CCMA/CARLOW COUNTY COUNCIL
 UNAUTHORISED REPRODUCTION INFRINGES OSI & GOVERNMENT OF IRELAND COPYRIGHT OSI 2018



County Carlow Road Traffic Special Speed Limit Bye-Laws 2018

Location	N-81 Tullow - Bang Up Cross	
District	Carlow & Muine Bheag M.D.	
Scale	1/20,000	Date
DWG NO.	CW-SL-44	Revision
		May 2018