



**COMHAIRLE CONTAE
CHEATHARLACH**
CARLOW COUNTY COUNCIL

**Declaration of Public Road
and
Taking in charge of Housing Estates
Roads Act, 1993
Planning and Development Act, 2000 - 2010**

Following inspection by the Council's technical staff and in accordance with Section 11 of the Roads Act, 1993; Section 180 of the Planning and Development Act 2000, as amended; and Section 59 of the Planning and Development Act 2010, it is proposed to make an order that the roads and services in the following housing developments be taken in charge, with the roads being declared public roads as appropriate.

- 1. Brownhill Wood, Brownhill Road, Carlow (Phase 2)
(Units 129 – 182)**
- 2. Milford Park, Ballinabrannagh (Phase 1 and Phase 2)**



Map, indicating the roads to be taken in charge may be inspected at the offices of Carlow County Council, County Buildings, Athy Road, Carlow from **9.15 am to 4.30 pm each day for the period from Wednesday, 20th November 2024 to Friday 20th December 2024** and on Carlow County Council's Website under Statutory Notices (www.carlow.ie).


Objections, or representations, regarding the proposed declaration, may be made in writing and/or via e-mail (seniorengineer@carlowcoco.ie) to the **Senior Engineer, Transportation Department**, Carlow County Council, Athy Rd., Carlow, to be received not later than **17.00hrs on Thursday 9th January 2025**.

Pádraig O'Gorman, Director of Services.

NOTES

1. This drawing is the property of Carlow County Council. It is a confidential document and must not be copied, used or its contents divulged without prior written consent.
2. DO NOT SCALE, use figure dimensions only if in doubt etc.

 AREA TO BE TAKEN IN CHARGE
 OUTLINE OF ESTATE

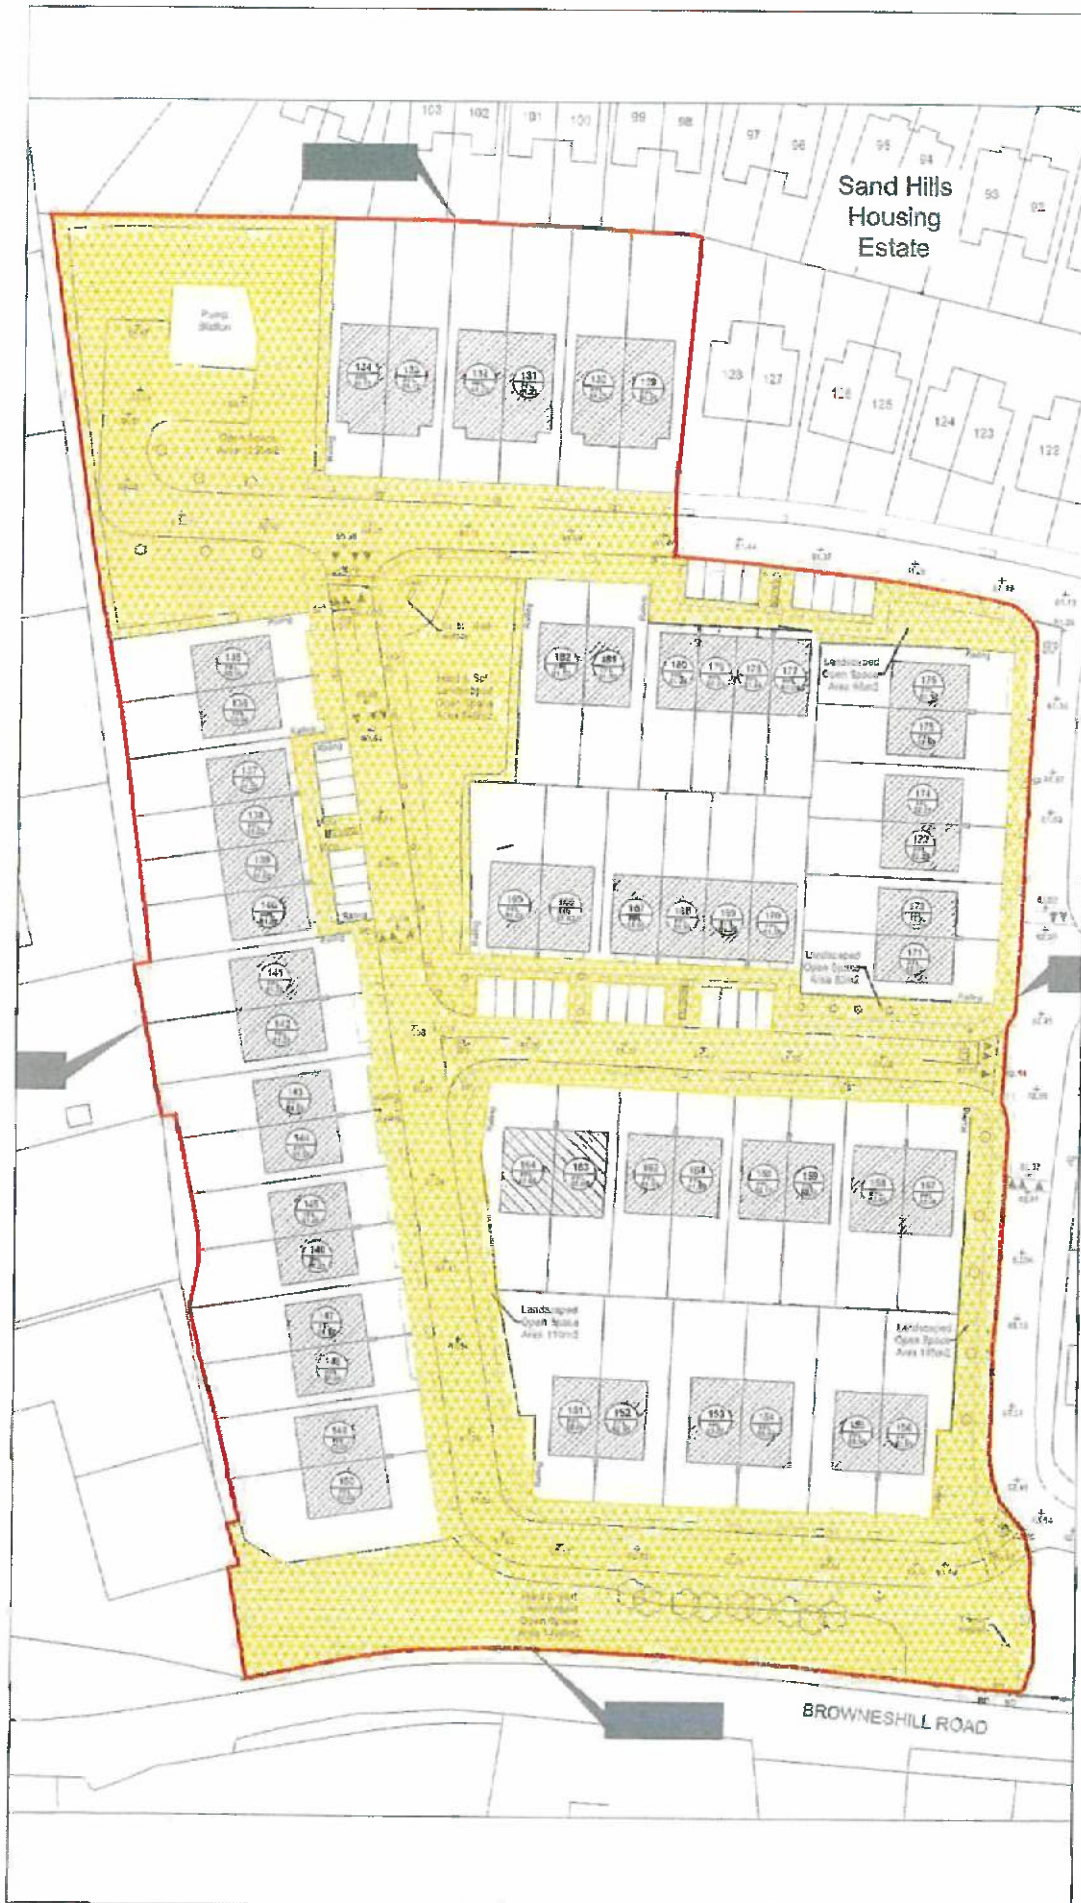

Includes Ordnance Survey Ireland data reproduced under Old License Number 2869/10 © Crown Copyright
 Unauthorised reproduction of Ordnance Survey Ireland and Government of Ireland Copyright © Ordnance Survey Ireland 2018

A		STANDARD	FIRST ISSUE	S.S.
---	--	----------	-------------	------

CARLOW COUNTY COUNCIL
ROADS DEPARTMENT
 Director of Services Patrick O'Donnell
 County Hall, High Road, Carlow
 Phone: 051 93 8800
 Email: roads@carlowcc.ie
 Carlow Local Authorities, A CIPD Accredited Company

Project
TAKING IN CHARGE OF HOUSING ESTATES

Title
BROWNESHILL WOOD PHASE 2 (HOUSES 129 to 182) BROWNESHILL ROAD CARLOW.

Drawn by:	G.S.	Checked by:	G.S.	Drawn/Checked/Issued/Issued in Charge
Approved by:	G.S.	Scale:	1:200	Date:
				28/09/2024

TIC/9/24 A